


S.NO.	TYPE	WIDTH	HEIGHT	C.LVL.	LLVL.	REMARKS
1	FCD	2000	2150	-	2150	FIRE DOOR
2	FCD1	1250	2150	-	2150	FIRE DOOR
3	FCD2	1000	2150	-	2150	FIRE DOOR
4	FCD3	1500	2150	-	2150	FIRE DOOR
5	D	2000	2150	-	2150	DOOR
6	D1	1500	2150	-	2150	DOOR
7	D2	1200	2150	-	2150	DOOR
8	D3	1000	2150	-	2150	DOOR
9	D4	900	2150	-	2150	DOOR
10	D5	750	2150	-	2150	DOOR
11	Fg01	22030	3400	-	3400	GLAZING
12	Fg02	4080	1900	00	3400	GLAZING
13	Fg03	6540	1000	2400	3400	GLAZING
14	Fg04	5025	3400	-	3400	DOOR CUM GLAZING
15	Fg05	13160	3400	-	3400	DOOR CUM GLAZING
16	Fg06	7040	1000	2400	3400	GLAZING
17	Fg07	7265	1000	2400	3400	GLAZING
18	Fg08	8210	1700	1700	3400	GLAZING
19	Fg09	7280	1700	1700	3400	GLAZING
20	Fg10	2000	1000	2400	3400	GLAZING
21	Fg11	2000	3000	-	3400	GLAZING
22	Fg12	8800	3250	00	3250	DOOR CUM GLAZING
23	Fg13	9490	850	2400	3250	DOOR CUM GLAZING
24	Fg14	7495	1000	2400	3400	GLAZING

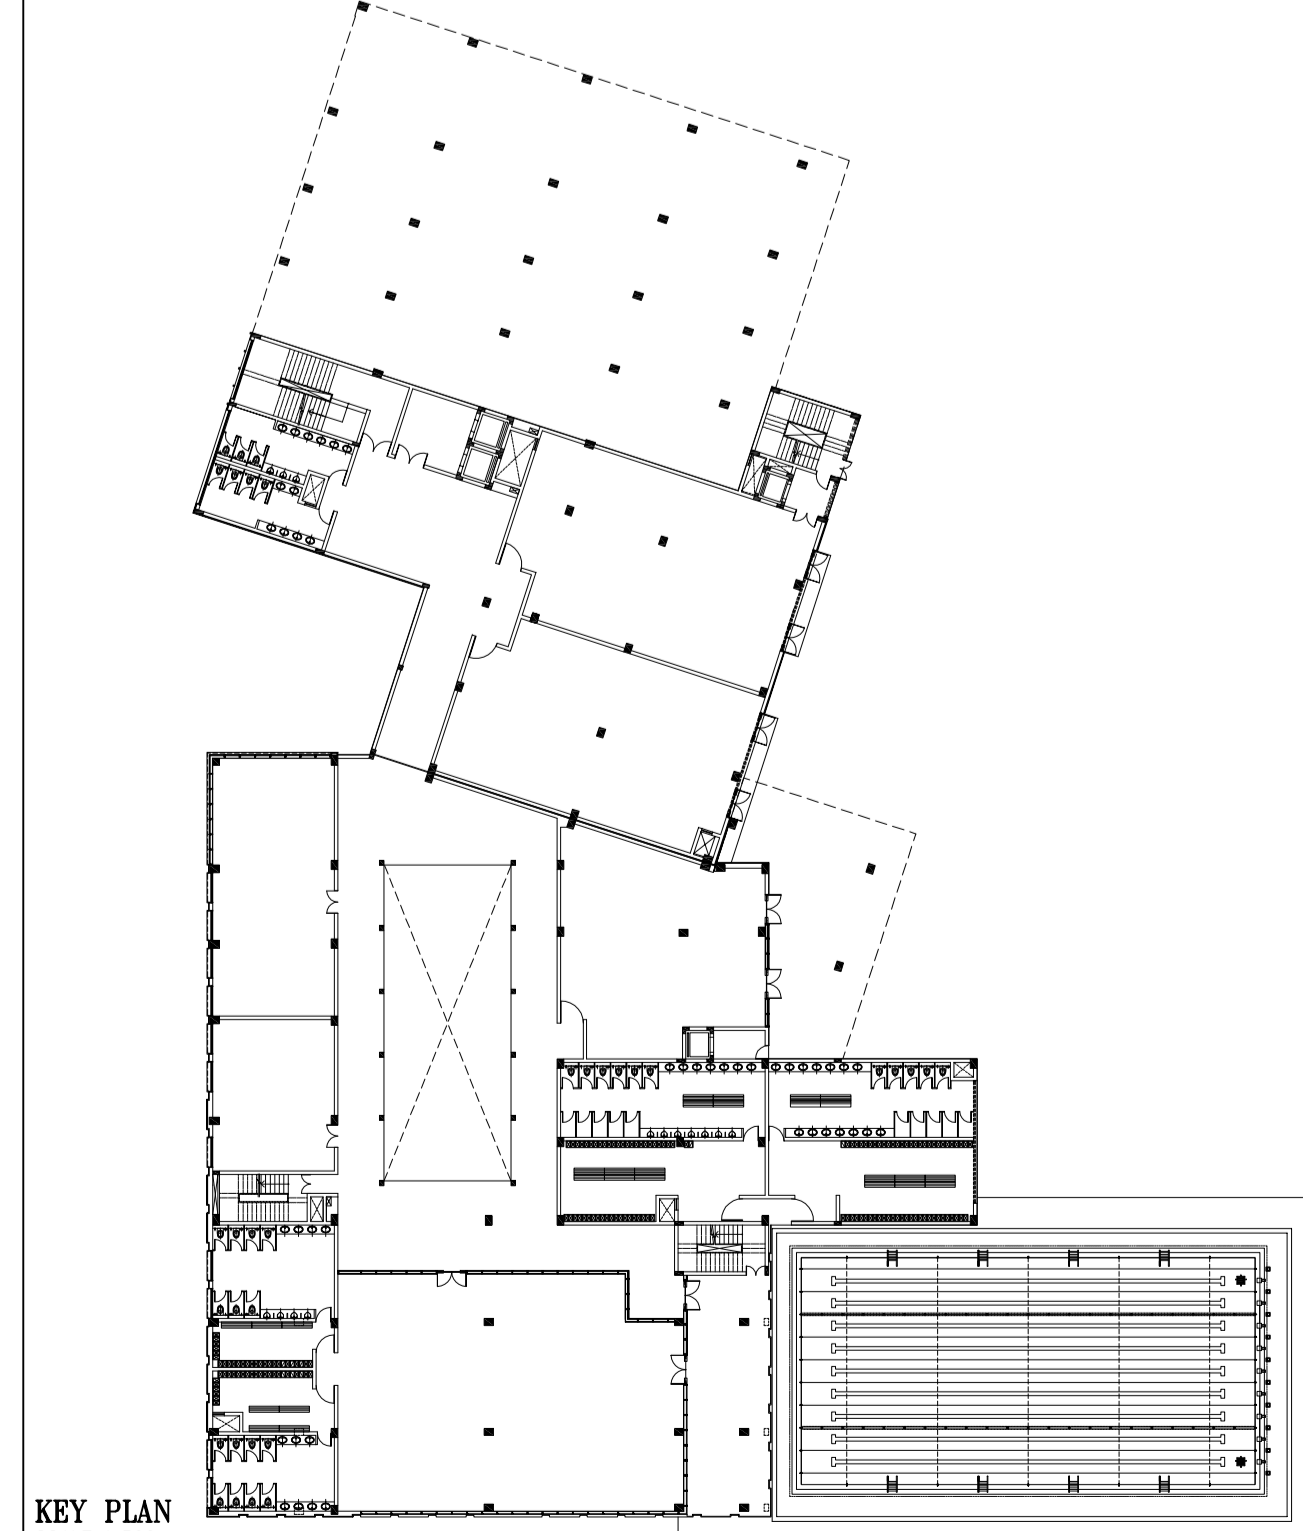

NO.	DATE	DESCRIPTION

THE SIGNING OF THIS TITLE BLOCK CONFIRMS THE DESIGN AND DRAFTING OF THIS PROJECT HAVE BEEN PREPARED AND CHECKED IN ACCORDANCE WITH THE ARCHITECTS BUREAU QUALITY ASSURANCE SYSTEM

DESIGNED BY: ASHISH JAIN
 DISCIPLINE CHECK: A.S. BAWA
 SCALE: 1:125
 STATUS: SUBMISSION

DRAWN BY: HARI CHAND
 DISCIPLINE APPROVED: A.S. BAWA
 DATE: 30-11-09
 REVISION NO: 00

ARCHITECTS BUREAU

Firm Address: ARCHITECTS BUREAU, SECOND FLOOR, 13 PALAM MANSION, VASANT VIHAR, NEW DELHI - 110057, INDIA

TEL: +91-11-2614-2669
 FAX: +91-11-2614-1957
 E-mail: info@architectsbureau.com

PROPOSED GOLF FACILITY CENTRE
 AT QUTUB GOLF COURSE
 AT LADO SARAI, NEW DELHI.

DWG. NAME: **FIRST FLOOR PLAN**

OWNER'S SIGNATURE: _____ ARCHITECTS SIGNATURE: _____ DWG. NO: **SM-04**