

SITE MEASURING 11056 SQM ALLOTTED TO POLICE DEPT FOR THE SET UP OF POLICE STATION VIDE V.C. ORDERS DT 5/11/2001 AT PAGE 24/N IN FILE NO F25(5)95/11.

FOR SUB-DIVISION OF PLOT NO-9 REFER DRG. NO 272/P-9 IN FILE NO F3(3A) 2010/MP.

SITE MEASURING 0.49 HA (1.24 AC.) PROP FOR THE SET UP OF M.R. CHILDREN'S & PYSCHOSOMIALS VIDE FILE NO F-11(2) 2002/11.

SITE MEASURING 0.2704 HA ALLOTTED TO GAGAN EDUCATIONAL SOCIETY, DELHI. VIDE FILE NO-FH(06) 2012/11.


SITE MEASURING 0.2704 HA ALLOTTED TO SANJEEVANI HEALTH CARE NARELA VIDE FILE NO-F-11(2) 106/11/1 DDA

SITE MEASURING 2885 SQM ALLOTTED TO DURHA VIKAS PVT. LD. VIDE FILE NO-F-11(2) 09/11 DATED ON 28/03/2009

PROPOSED TO BE ALLOTTED TO IGL FOR ENG FILLING REFER THE NOTE

POSSESSION OF THE SITE MEASURING 91 M X 110 M HAS BEEN HANDED OVER BY LAND DEPT. ON AS INTIMATED BY A.E. (L) VIDE LETTER NO-F-11(2) 04/11/1 DDA 4/109 DT-24-11-94 TO METRO HOSPITAL IN FILE NO-F 15 (200) 12003/NP.

NOTE:- MODIFICATION ON PLOT NO 30 HAVE BEEN MADE W.Y.T. THE APPROVAL OF COMM. (PLG) D.D.A VIDE FILE NO. 318/NP/92/187/PT-I AT PAGE NO-10/N ON DATED 30-5-97 PLAN MODIFIED ON DATE 5-6-97.

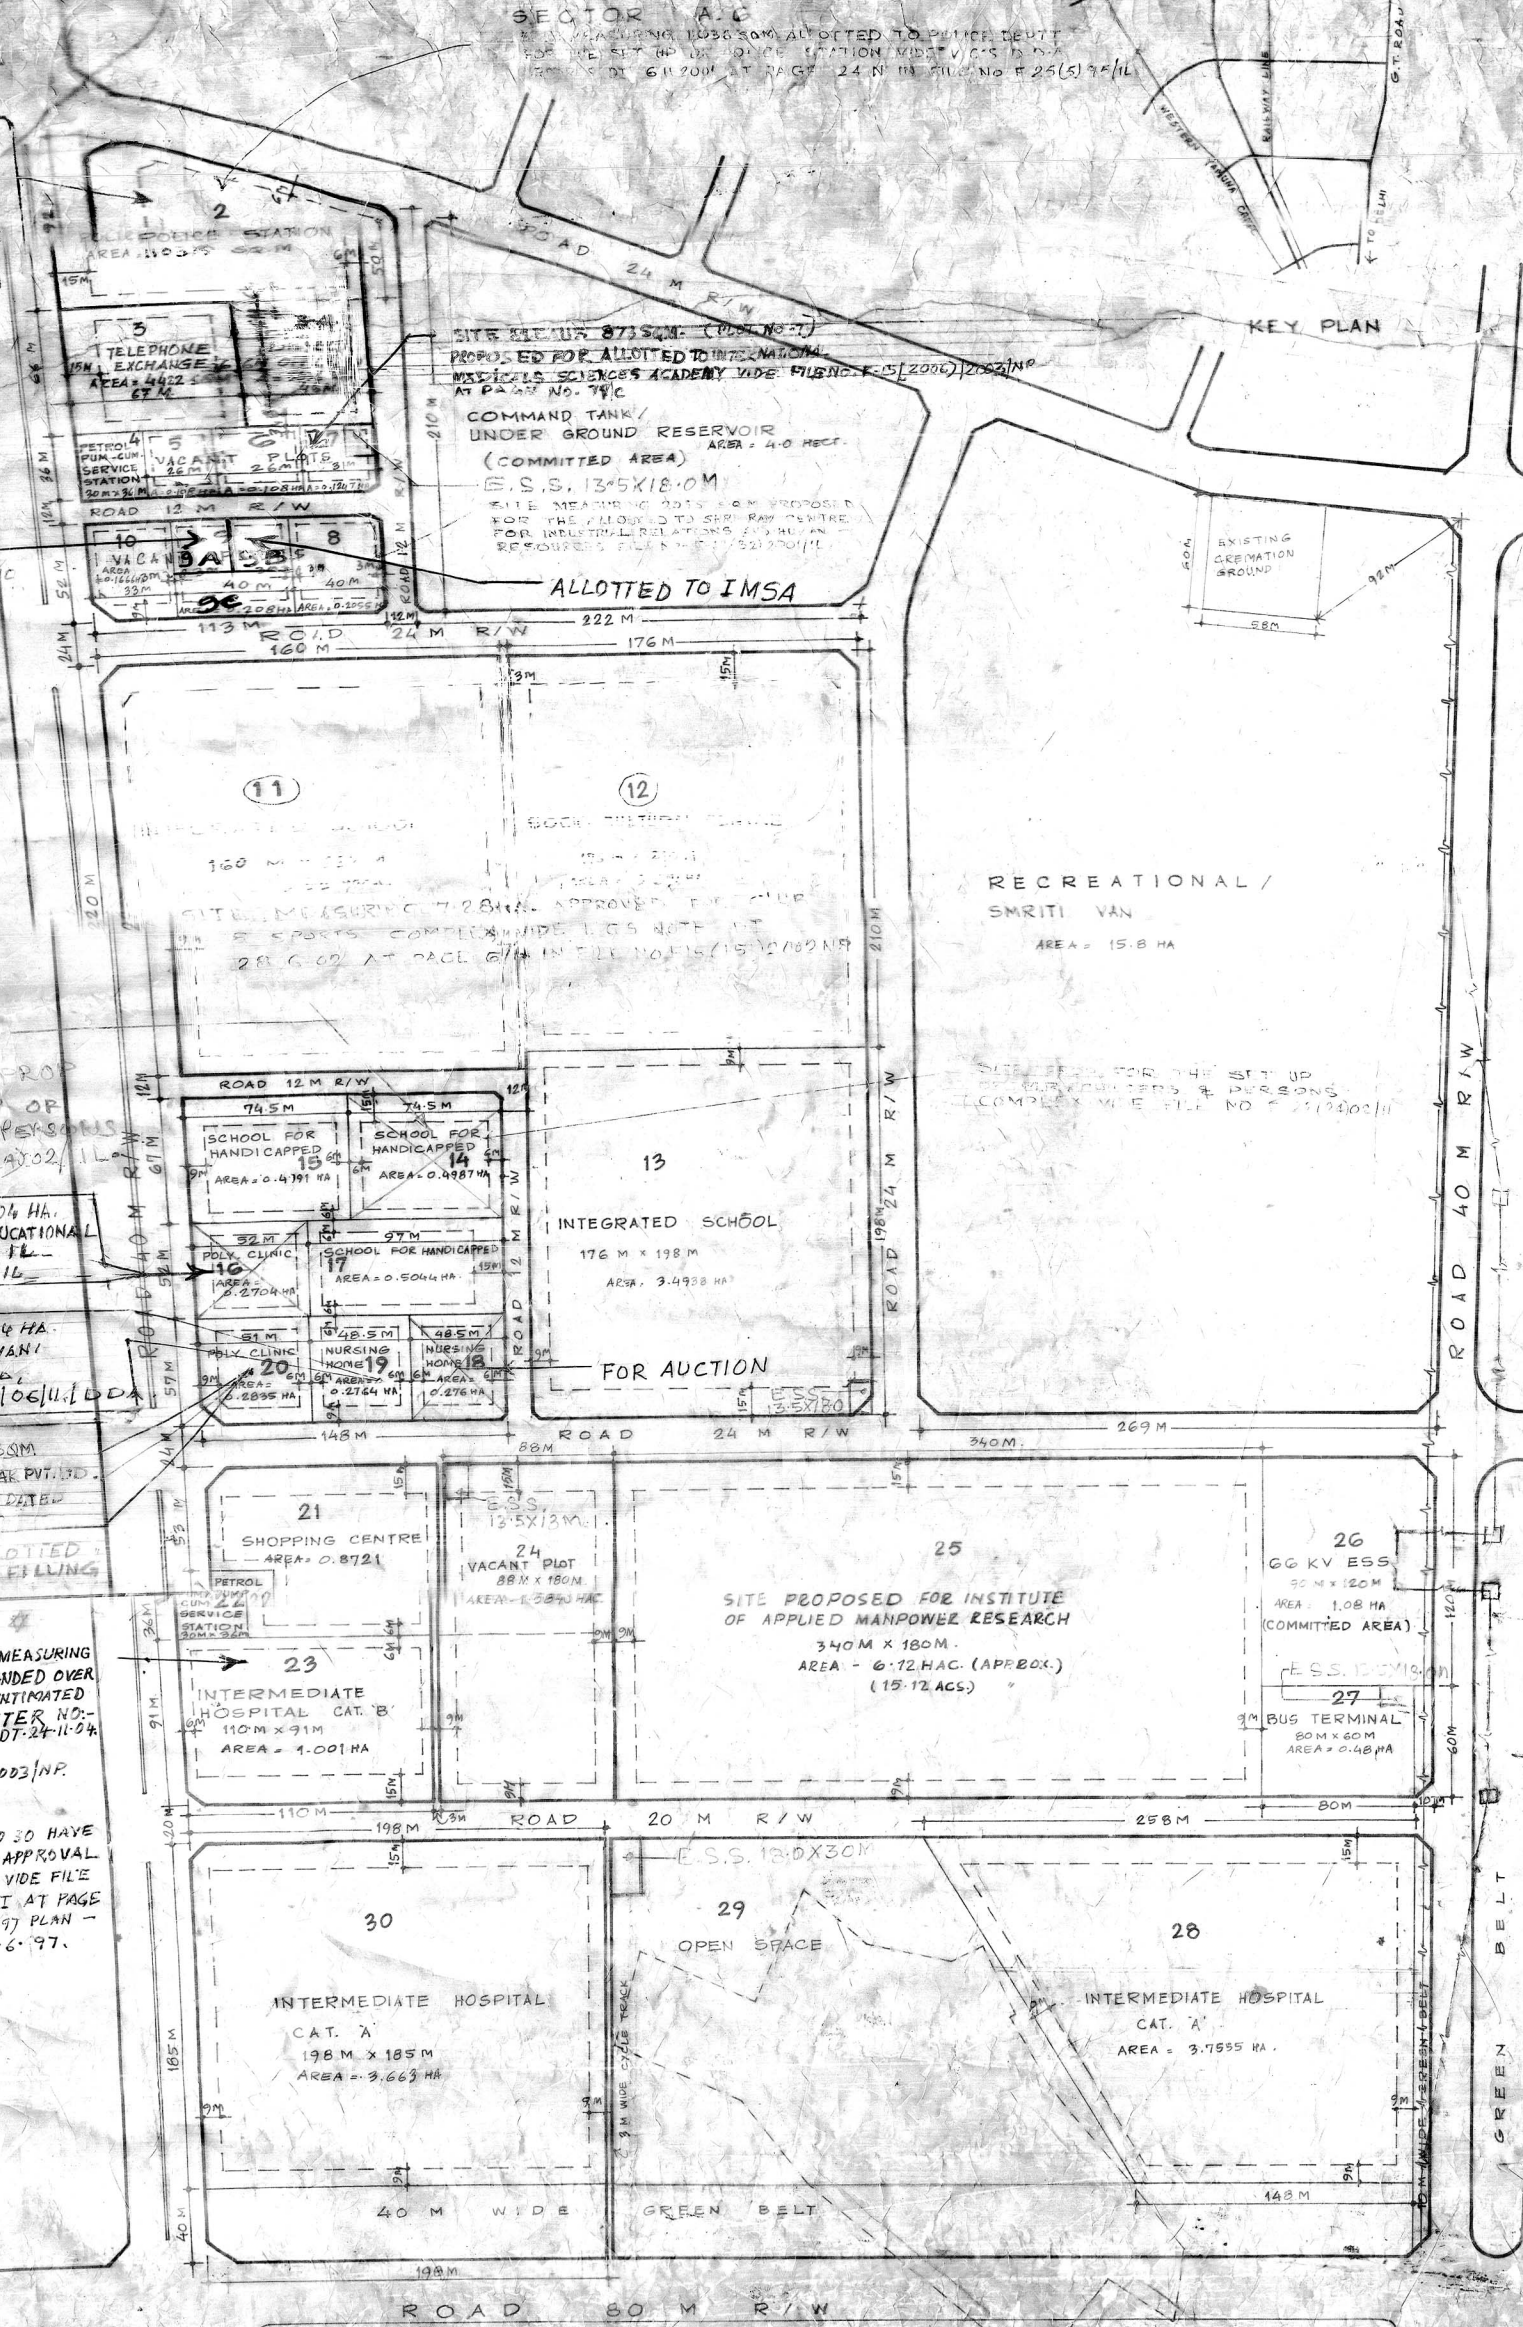

**AREA STATEMENT**

TOTAL AREA OF SECTOR A-7	= 64.6 HECT.
AREA UNDER RECREATIONAL (SMRITI VAN)	= 15.8 "
AREA UNDER CIRCULATION	= 6.192 "
AREA UNDER OPEN SPACE	= 4.0515 "

**PLOTWISE DESCRIPTION OF OTHER USES**

PLOT NO.	USE	AREA (IN HECT)
----------	-----	----------------

**COMMITTED USES**

1	COMMAND TANK	4.0
26	66 KV ELECTRIC SUB-STATION	1.08

**EDUCATIONAL**

11	INTEGRATED SCHOOL (WITHOUT HOSTEL)	= 35200
13	INTEGRATED SCHOOL (WITHOUT HOSTEL)	= 34288
14	SCHOOL FOR HANDICAPPED	= 4987
15	SCHOOL FOR HANDICAPPED	= 4991
17	SCHOOL FOR HANDICAPPED	= 5044
25	INSTITUTE FOR APPLIED MANPOWER & RESEARCH	= 61200

**HEALTH**

16	POLY CLINIC	= 2704
18	NURSING HOME	= 2760
19	NURSING HOME	= 2764
20	POLY CLINIC	= 2835
23	INTERMEDIATE HOSPITAL (CAT. 'B')	= 10010
28	INTERMEDIATE HOSPITAL (CAT. 'A')	= 37555
30	INTERMEDIATE HOSPITAL (CAT. 'A')	= 36630

**OTHER FACILITIES**

2	POLICE STATION	= 8000
3	TELEPHONE EXCHANGE	= 7458
4&22	PETROL PUMP-CUM. SERVICE STATION (AREA= 0.108 HECT. EACH)	= 2160
5&6	VACANT PLOTS (AREA= 0.108 HECT. EACH)	= 2160
7	VACANT PLOT	= 1247
8	VACANT PLOT	= 2055
9	VACANT PLOT	= 2080
10	VACANT PLOT	= 1666
12	SOCIO CULTURAL CENTRE	= 36960
21	SHOPPING CENTRE (INCLUDING - GUEST HOUSE /DHARMSHALA, TAXI STAND ETC)	= 8721
27	BUS TERMINAL	= 4800
24	VACANT PLOT	= 15840

**NOTES**

- THE MODIFICATIONS IN THE LAYOUT PLAN HAVE BEEN INCORPORATED AS PER THE SUGGESTIONS OF THE 143RD SCREENING COMMITTEE MEETING DATED 14TH JUNE 1994
- A SITE FOR SHOPPING CENTRE HAS BEEN PROVIDED INSTEAD OF AN INTERMEDIATE HOSPITAL (CAT. 'B'). THIS WILL INCORPORATE A TAXI STAND A GUEST HOUSE / DHARMSHALA.
- THE MODIFIED LAYOUT PLAN WAS APPROVED BY V.C. DDA ON 25.1.1995 VIDE FILE NO. DIR/NP/93/187 (PT-I)
- FEASIBILITY REPORT RECEIVED VIDE LETTER NO. 4(1)EE/NP.4/DDA/381 DATED 30.3.1995 FROM EX. EN. NO.4 NARELA. LAYOUT PLAN MODIFIED AS PER THE FEASIBILITY REPORT DATED 30.3.1995. ALSO INSTITUTIONAL VACANT PLOTS (2 NOS.) HAVE BEEN SUB DIVIDED INTO SMALLER PLOTS (6 NOS.) AS PER THE REQUIREMENT.

THE LAYOUT PLAN INCORPORATING THE FEASIBILITY REPORT AND SUBDIVISION OF 2 VACANT PLOTS INTO 6 NOS. HAS BEEN APPROVED BY ADDL. COMM. (AP/EEF) VIDE FILE NO. DIR/NP/93/187 P.2 DTD/25-1-95

AS FROM PETROL PUMP TO CMG. FILLING STATION APPROVED IN 29/4/94 SCREE NING COMMITTEE MEETING VIDE ITEM NO. 97/2010 DATED 26.2.2010.

DELHI DEVELOPMENT AUTHORITY APPROVED IN 1994 SCREENING COMMITTEE MEETING HELD ON 26.6.2010 AT NARELA VIDE FILE NO. 372/2010

AREA OF PLOT NO. 24 & 25 HAS BEEN CHANGED W.Y.T. TO THE APPROVAL OF VICE CHAIRMAN, DDA VIDE FILE NO. DIR/NP/94/107/22/4475 DTD. 4-11-95 FOR THE ALLOTMENT OF PLOT NO. 25 TO THE INSTITUTE OF APPLIED MANPOWER RESEARCH.

MODIFICATIONS ON PLOT NO 3 HAVE BEEN MADE W.Y.T. THE APPROVAL OF VICE CHAIRMAN, D.D.A. VIDE FILE NO- DIR/NP/93/187 (PT-I) AT PAGE 6/N ON-19-6-96. PLAN MODIFIED ON 25-6-96.

W. M. S. 19/10/94  
A.D. (P.S.)  
D.D. (P.S.)

**PUBLIC & SEMI PUBLIC FACILITIES SECTOR A-7 NARELA**

scale 1:2000	date MAY, 1995	north उत्तर
dealt by चनायक	asstt dir सहायक निर्देशक	drawing no डाइंग नं.
project director प्रियोजना निर्देशक	project planner परियोजना नियोजक	P & S/A-7/2 (R)

PLOT NO-11 & 12 APPROVED FOR CLUB & SPORTS COMPLEX VIDE FILE NO. F-11(2) 2002/11

66 KV ESS AREA = 1.08 HA (COMMITTED AREA)

BUS TERMINAL 80 M X 60 M AREA = 0.48 HA

DELHI DEVELOPMENT AUTHORITY APPROVED IN 1994 SCREENING COMMITTEE MEETING HELD ON 26.6.2010 AT NARELA VIDE FILE NO. 372/2010