


# D. D. A.

## DWARKA PROJECT

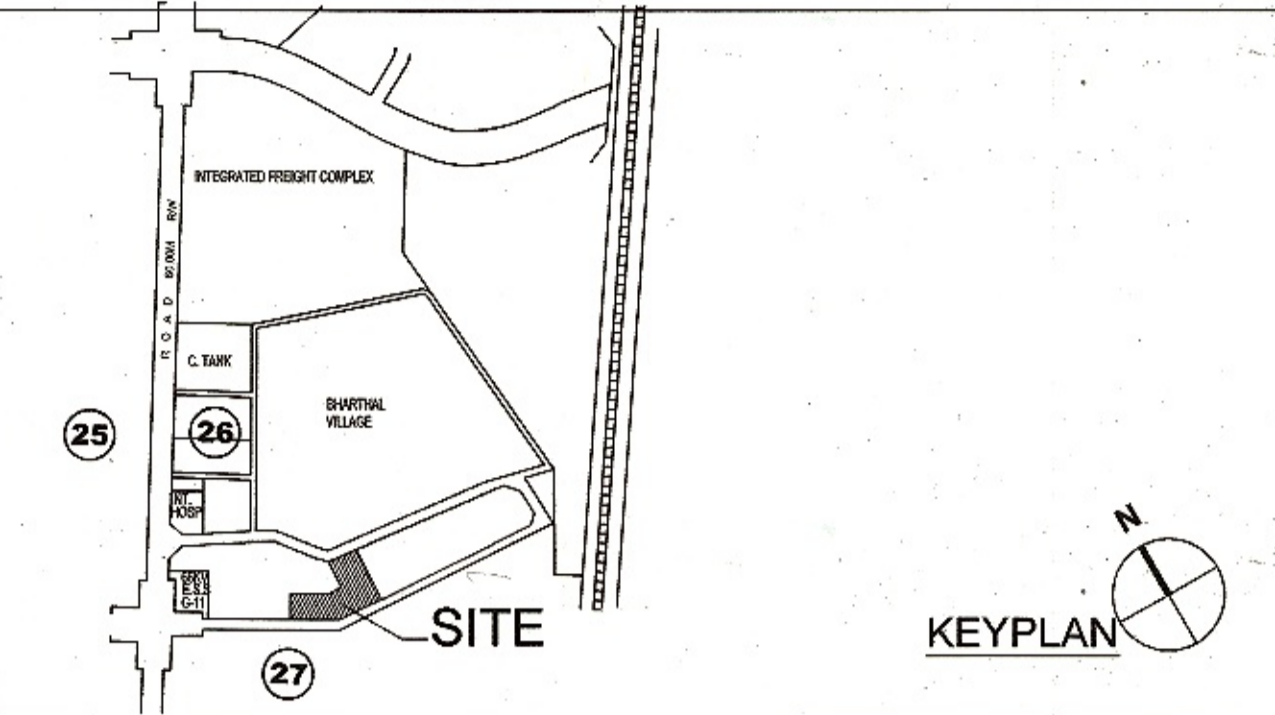

### AREA STATEMENT

1. AREA OF POCKET NO. 4 = 32139 SQ.M.
  2. AREA OF POCKET NO. 6 = 30694 SQ.M.
- TOTAL AREA OF POCKETS = 62833 SQ.M.

AREA UNDER PLOTS	= 35686 SQM.	56.79 %
AREA UNDER CIRCULATION	= 16157 SQM.	25.71 %
AREA UNDER GREEN / PARK / TOT-LOT / UTILITY	= 10990 SQM.	17.50 %

### PLOT DETAILS

TOTAL NO. OF PLOTS	PLOT NOS.	SIZE	AREA IN SQ. M	AREA IN SQ YDS
20	230-237, 266-277	12m x 23m	276	330.1
4	228-229, 238-239	11.5m x 24m	276	330.1
105	149-227, 240-265	10m x 20m	200	239.2
6	141-146	8m x 18m	144	172.2
4	139-140, 147-148	9m x 16m	144	172.2
6	133-138	7m x 15m	105	125.6
2	131-132	7.5m x 14m	105	125.6
2	129-130	6.5m x 14m	91	108.8
6	123-128	7m x 13m	91	108.8
8	115-122	7m x 12m	84	100.5
63	1-63	6.6m x 10m	66	79.0
7	108-114	4m x 8m	32	38.3
TOTAL NUMBER OF PLOTS PROPOSED			= 233	

### NOTES

1. THE SCHEME WAS APPROVED IN THE 322TH SCREENING COMMITTEE MEETING HELD ON 21.03.2014 VIDE ITEM NO. 41:2014.
2. THE LAYOUT PLAN IS REVISED ON THE BASIS OF FEASIBILITY REPORT / LATEST TOTAL STATION SURVEY SUBMITTED BY EX. EN. WD-3/DDA VIDE LETTER NO. F 31 (1493) 2010-11/WD-3 /DDA/ 594 DATED 16.6.2014. AREA OF THE SCHEME IS CALCULATED ON THE BASIS OF TOTAL STATION SURVEY.
3. ALL GREEN TO BE MAINTAINED BY HORT. DEPTT.
4. THE EARLIER SCHEME WAS APPROVED IN 324TH SCREENING COMMITTEE MEETING HELD ON 2.9.2014 VIDE ITEM NO. 80:2014.
5. THE PLAN IS MODIFIED AND APPROVED IN 327TH SCREENING COMMITTEE MEETING HELD ON 19.12.2014 VIDE ITEM NO. 143:2014.
6. IN THIS APPROVED PLAN, PLOT NOS 64-107 ARE DELETED WHICH WERE MENTIONED IN EARLIER APPROVED PLAN AS THE SIZE OF 40 SQM PLOTS IS INCREASED TO 66 SQM WITH PLOTS NUMBER 1-63.
7. THIS PLAN IS IN SUPERSESSION OF ALL EARLIER APPROVED PLANS AS REFERRED AT NOTE NO 1 AND 4.

FILE NO.: F1(76)2010/PLG./DWK./PT. V

### MODIFIED DEMARICATION & NUMBERING PLAN OF ALTERNATIVE PLOTS FOR RESIDENTIAL IN PKT. NO. 4 & 6 AT SECTOR-26, DWARKA, PHASE-II

PLG. ASSTT.	DRG. NO.	SCALE : 1:1000
	DDA/DWK/SEC.-26/D&N/PKT.-4&6/SEPT.-14/95	
<i>Neel</i> ASSTT. DIR. (PLG.)	<i>MS</i> DY. DIRECTOR (PLG.)	<i>MS</i> DIRECTOR (PLG.)

DELHI DEVELOPMENT AUTHORITY

