
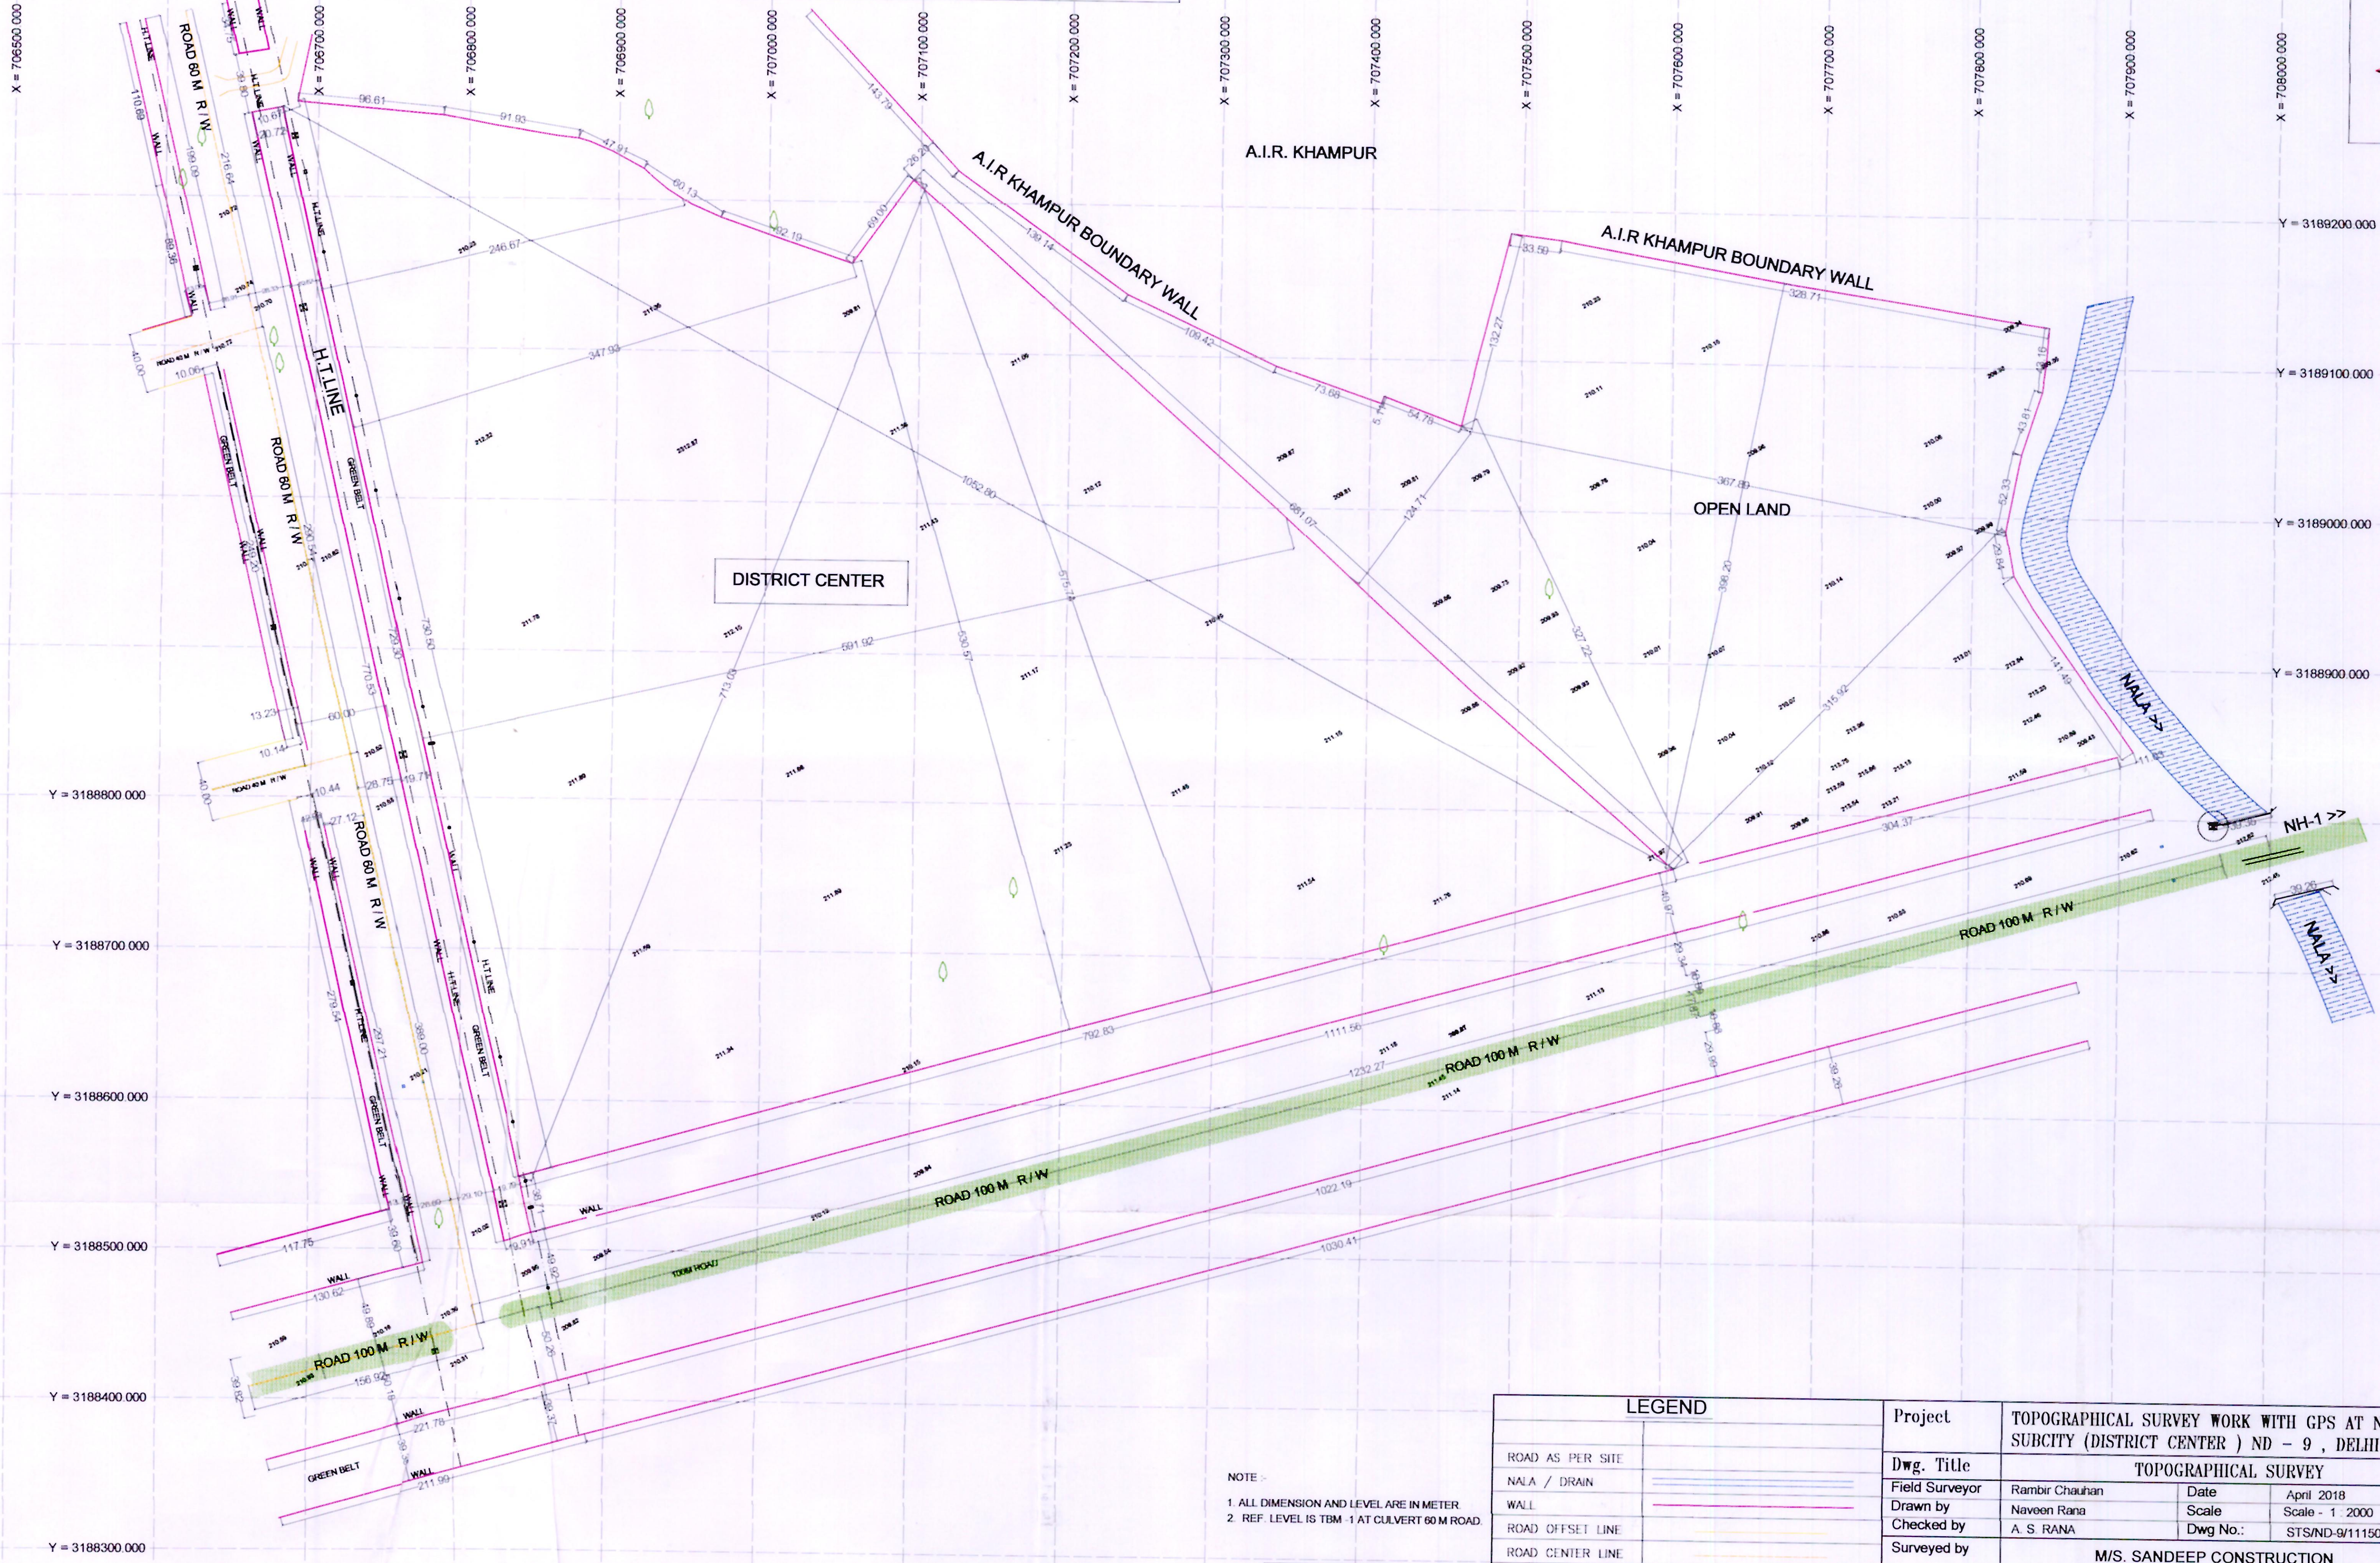


Project :- TOPOGRAPHICAL SURVEY WORK AT IFSC DISTT. CENTER
NARELA SUBCITY , ND - 9 , DELHI

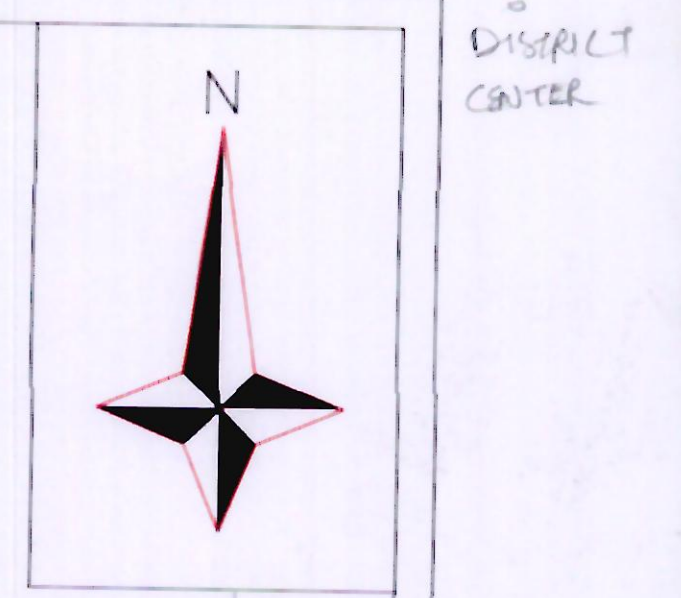

NOTE :-
1. ALL DIMENSION AND LEVEL ARE IN METER
2. REF LEVEL IS TBM - 1 AT CULVERT 60 M ROAD

TRM NO.	DATE	DESCRIPTION	BY	CHKD BY

LEGEND		Project	
ROAD AS PER SITE		TOPOGRAPHICAL SURVEY WORK WITH GPS AT NARELA SUBCITY (DISTRICT CENTER) ND - 9 , DELHI	
NALA / DRAIN		Dwg. Title	TOPOGRAPHICAL SURVEY
WALL		Field Surveyor	Rambir Chauhan
ROAD OFFSET LINE		Date	April 2018
ROAD CENTER LINE		Drawn by	Naveen Rana
ELECTRIC LINE		Scale	Scale - 1 : 2000
BUILTUP AREA		Checked by	A. S. RANA
BORING / TREE		Dwg No.:	STS/ND-9/111503/2018-19
HT LINE		Surveyed by	M/S. SANDEEP CONSTRUCTION New Delhi
		Client	DDA DELHI DEVELOPMENT AUTHORITY

DISTRICT CENTER

AS PER SITE