


TOPOGRAPHICAL SURVEY WORK AT SECTOR G2 & G6 NEAR SIRKEY HOUSING
ND-9, NARELA

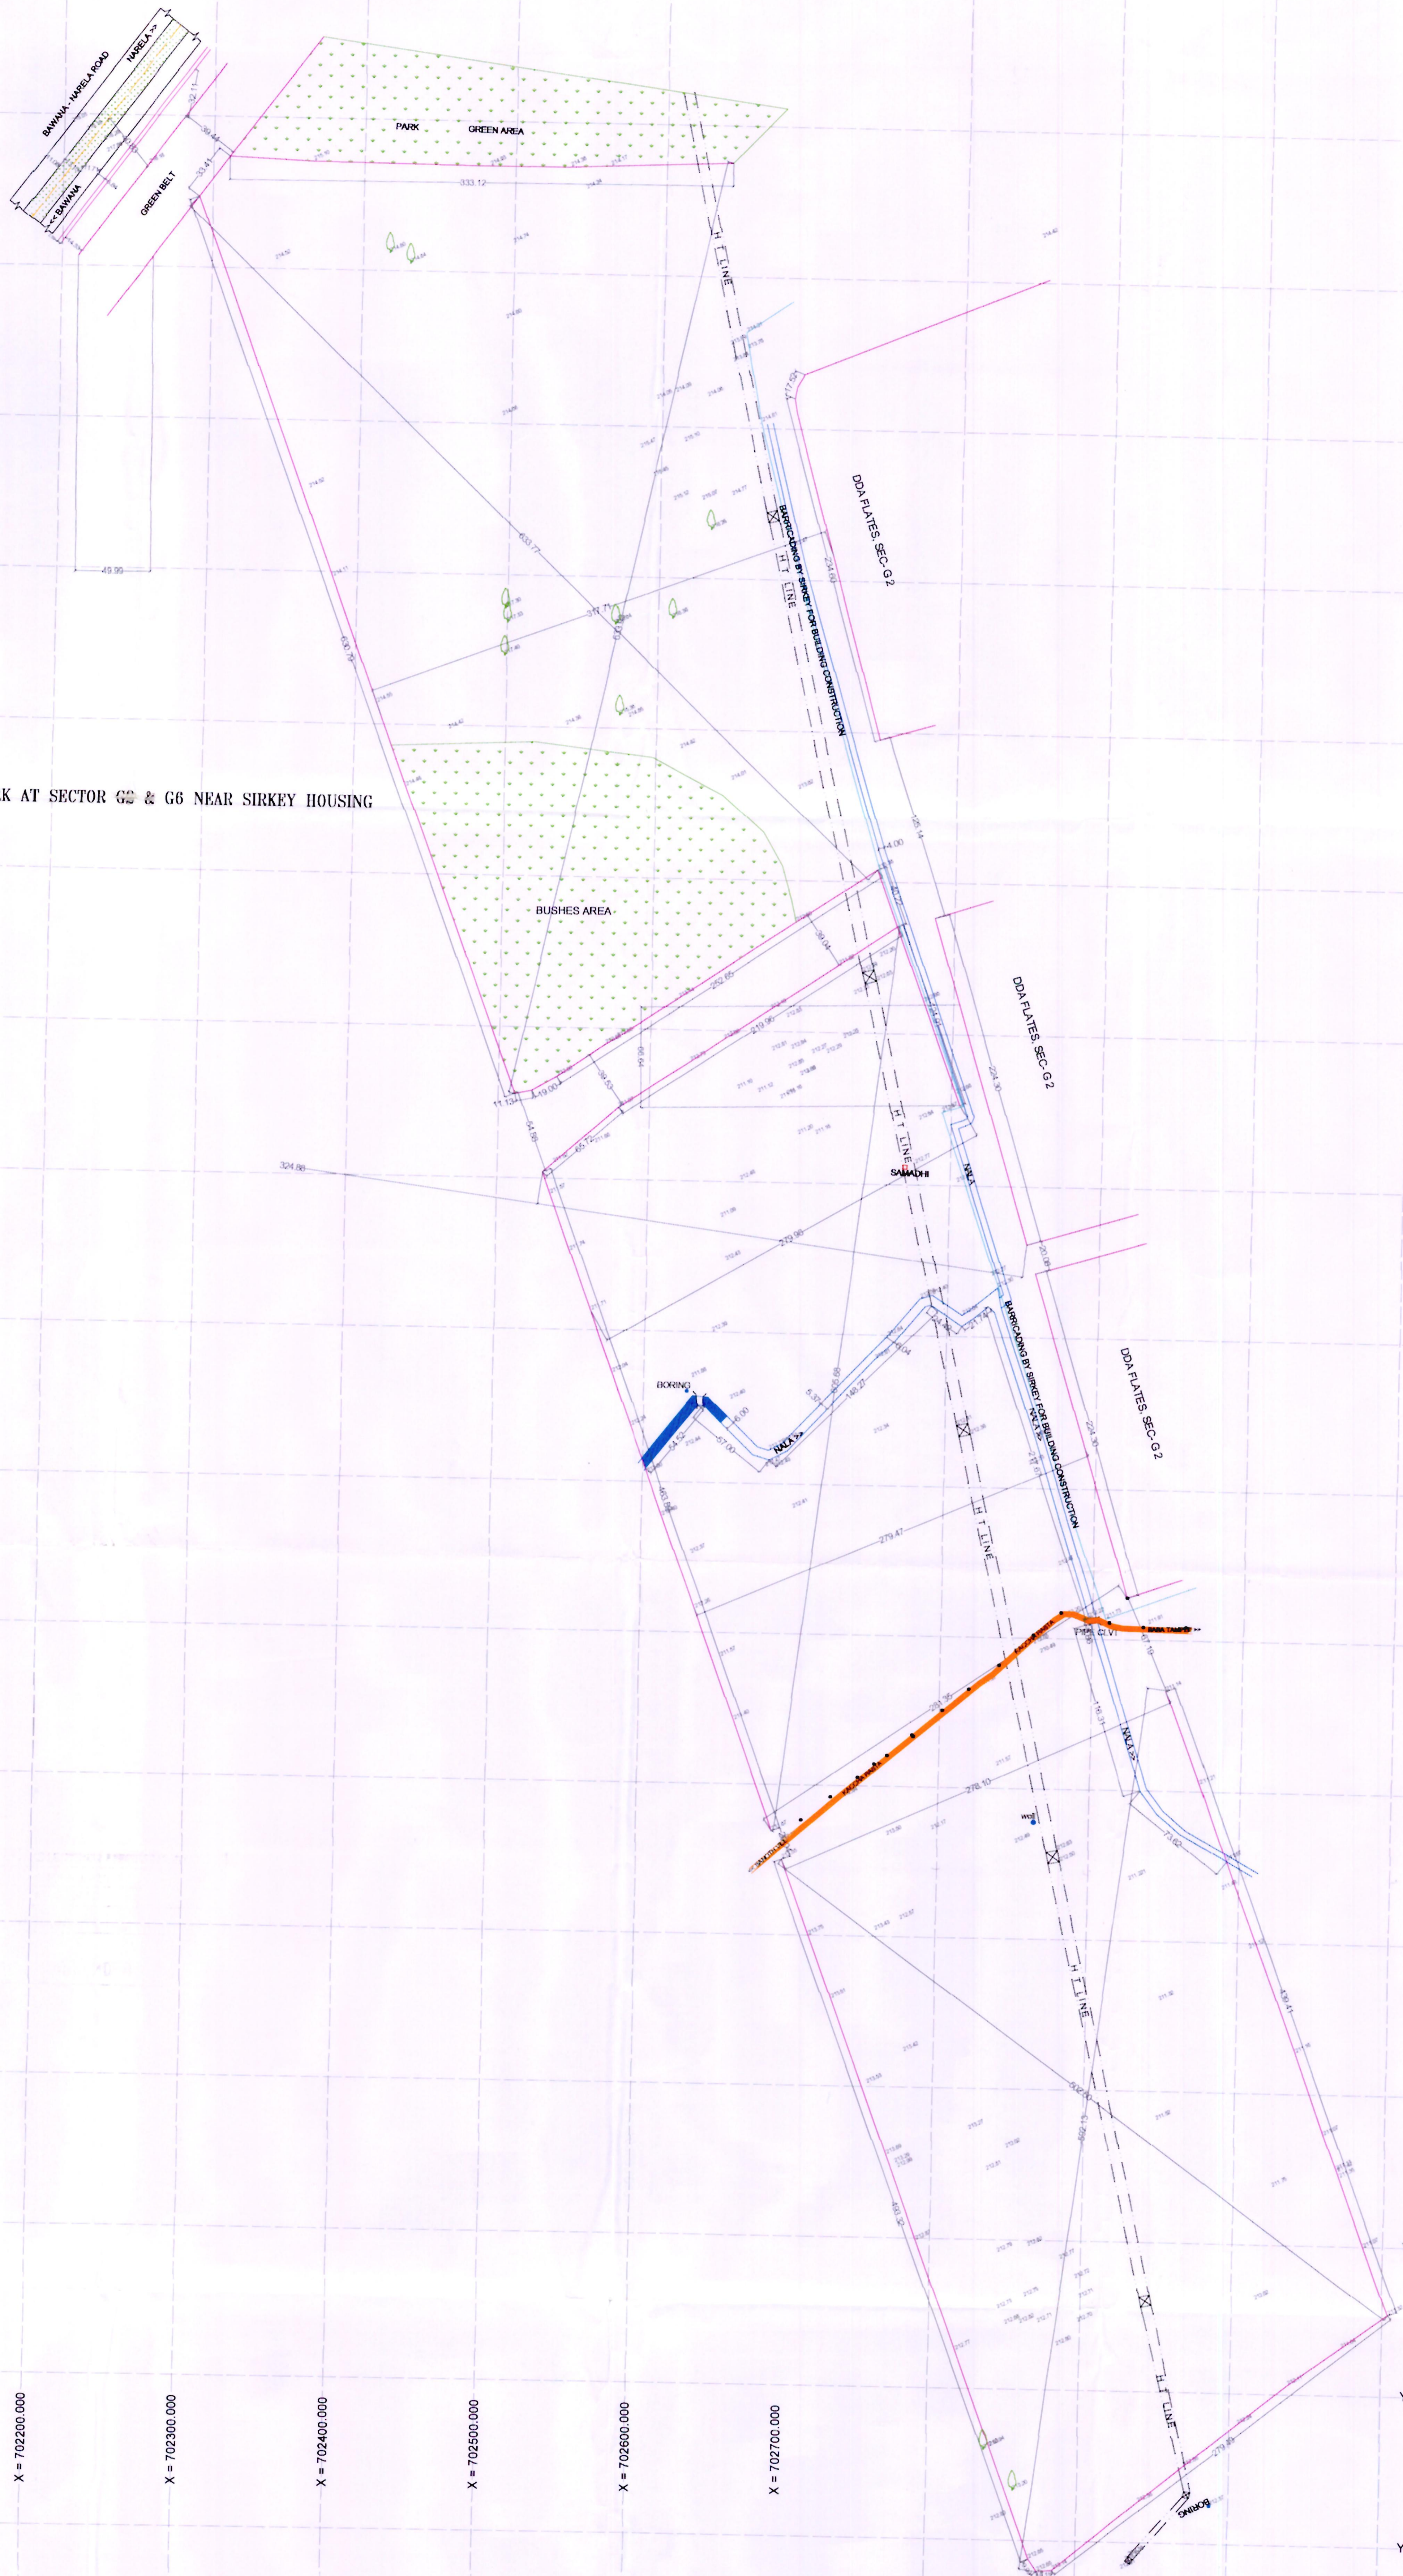

X = 702000.000

X = 702100.000

X = 702200.000

X = 702300.000

X = 702400.000

X = 702500.000

X = 702600.000

X = 702700.000

X = 702800.000

X = 702900.000

X = 703000.000

X = 703100.000

Project	TOPOGRAPHICAL SURVEY WITH GPS WORK ND-9 NARELA, DELHI		
Dwg. Title	TOPOGRAPHICAL SURVEY		
Field Surveyor	Rambir Chauhan	Date	JUNE 2018
Drawn by	Naveen Rana	Scale	Scale - 1 : 1800
Checked by	A. S. RANA	Dwg No.:	STS/ND-9/111506/2018-19
Surveyed by	M/S. SANDEEP CONSTRUCTION New Delhi		
Client	DDA	DELHI DEVELOPMENT AUTHORITY	

LEGEND

ROAD AS PER SITE	
NALA / DRAIN	
WALL	
ROAD OUTER OFFSET LINE	
ROAD CENTER LINE	
ELECTRIC LINE	
BUILTUP AREA	
BORING / TREE	
HT LINE	

NOTE :-
1. ALL DIMENSION AND LEVEL ARE IN METER.
SURVEYED AREA = 643849.10 Sq. M.

