

11. D. A.

CITY PLANNING WING

AREA DETAIL



TOTAL AREA OF THE SCHEME	27.37 AC.
TOTAL AREA UNDER PLOTS	21.72 AC.
AREA UNDER ROADS	1.45 AC.
AREA UNDER N.S.	0.39 AC.
AREA UNDER GREEN	3.94 AC.

NOTE

● ESS. SITE APPROVED BY V.C. D.D.A., VIDE HIS ORDERS IN FILE NO. FR-3(9)/1980. PT-1 ON PAGE NO. 174N DATED 3.6.80

(N.K. APPROVAL BY DIRECTOR (CP))

KEY PLAN

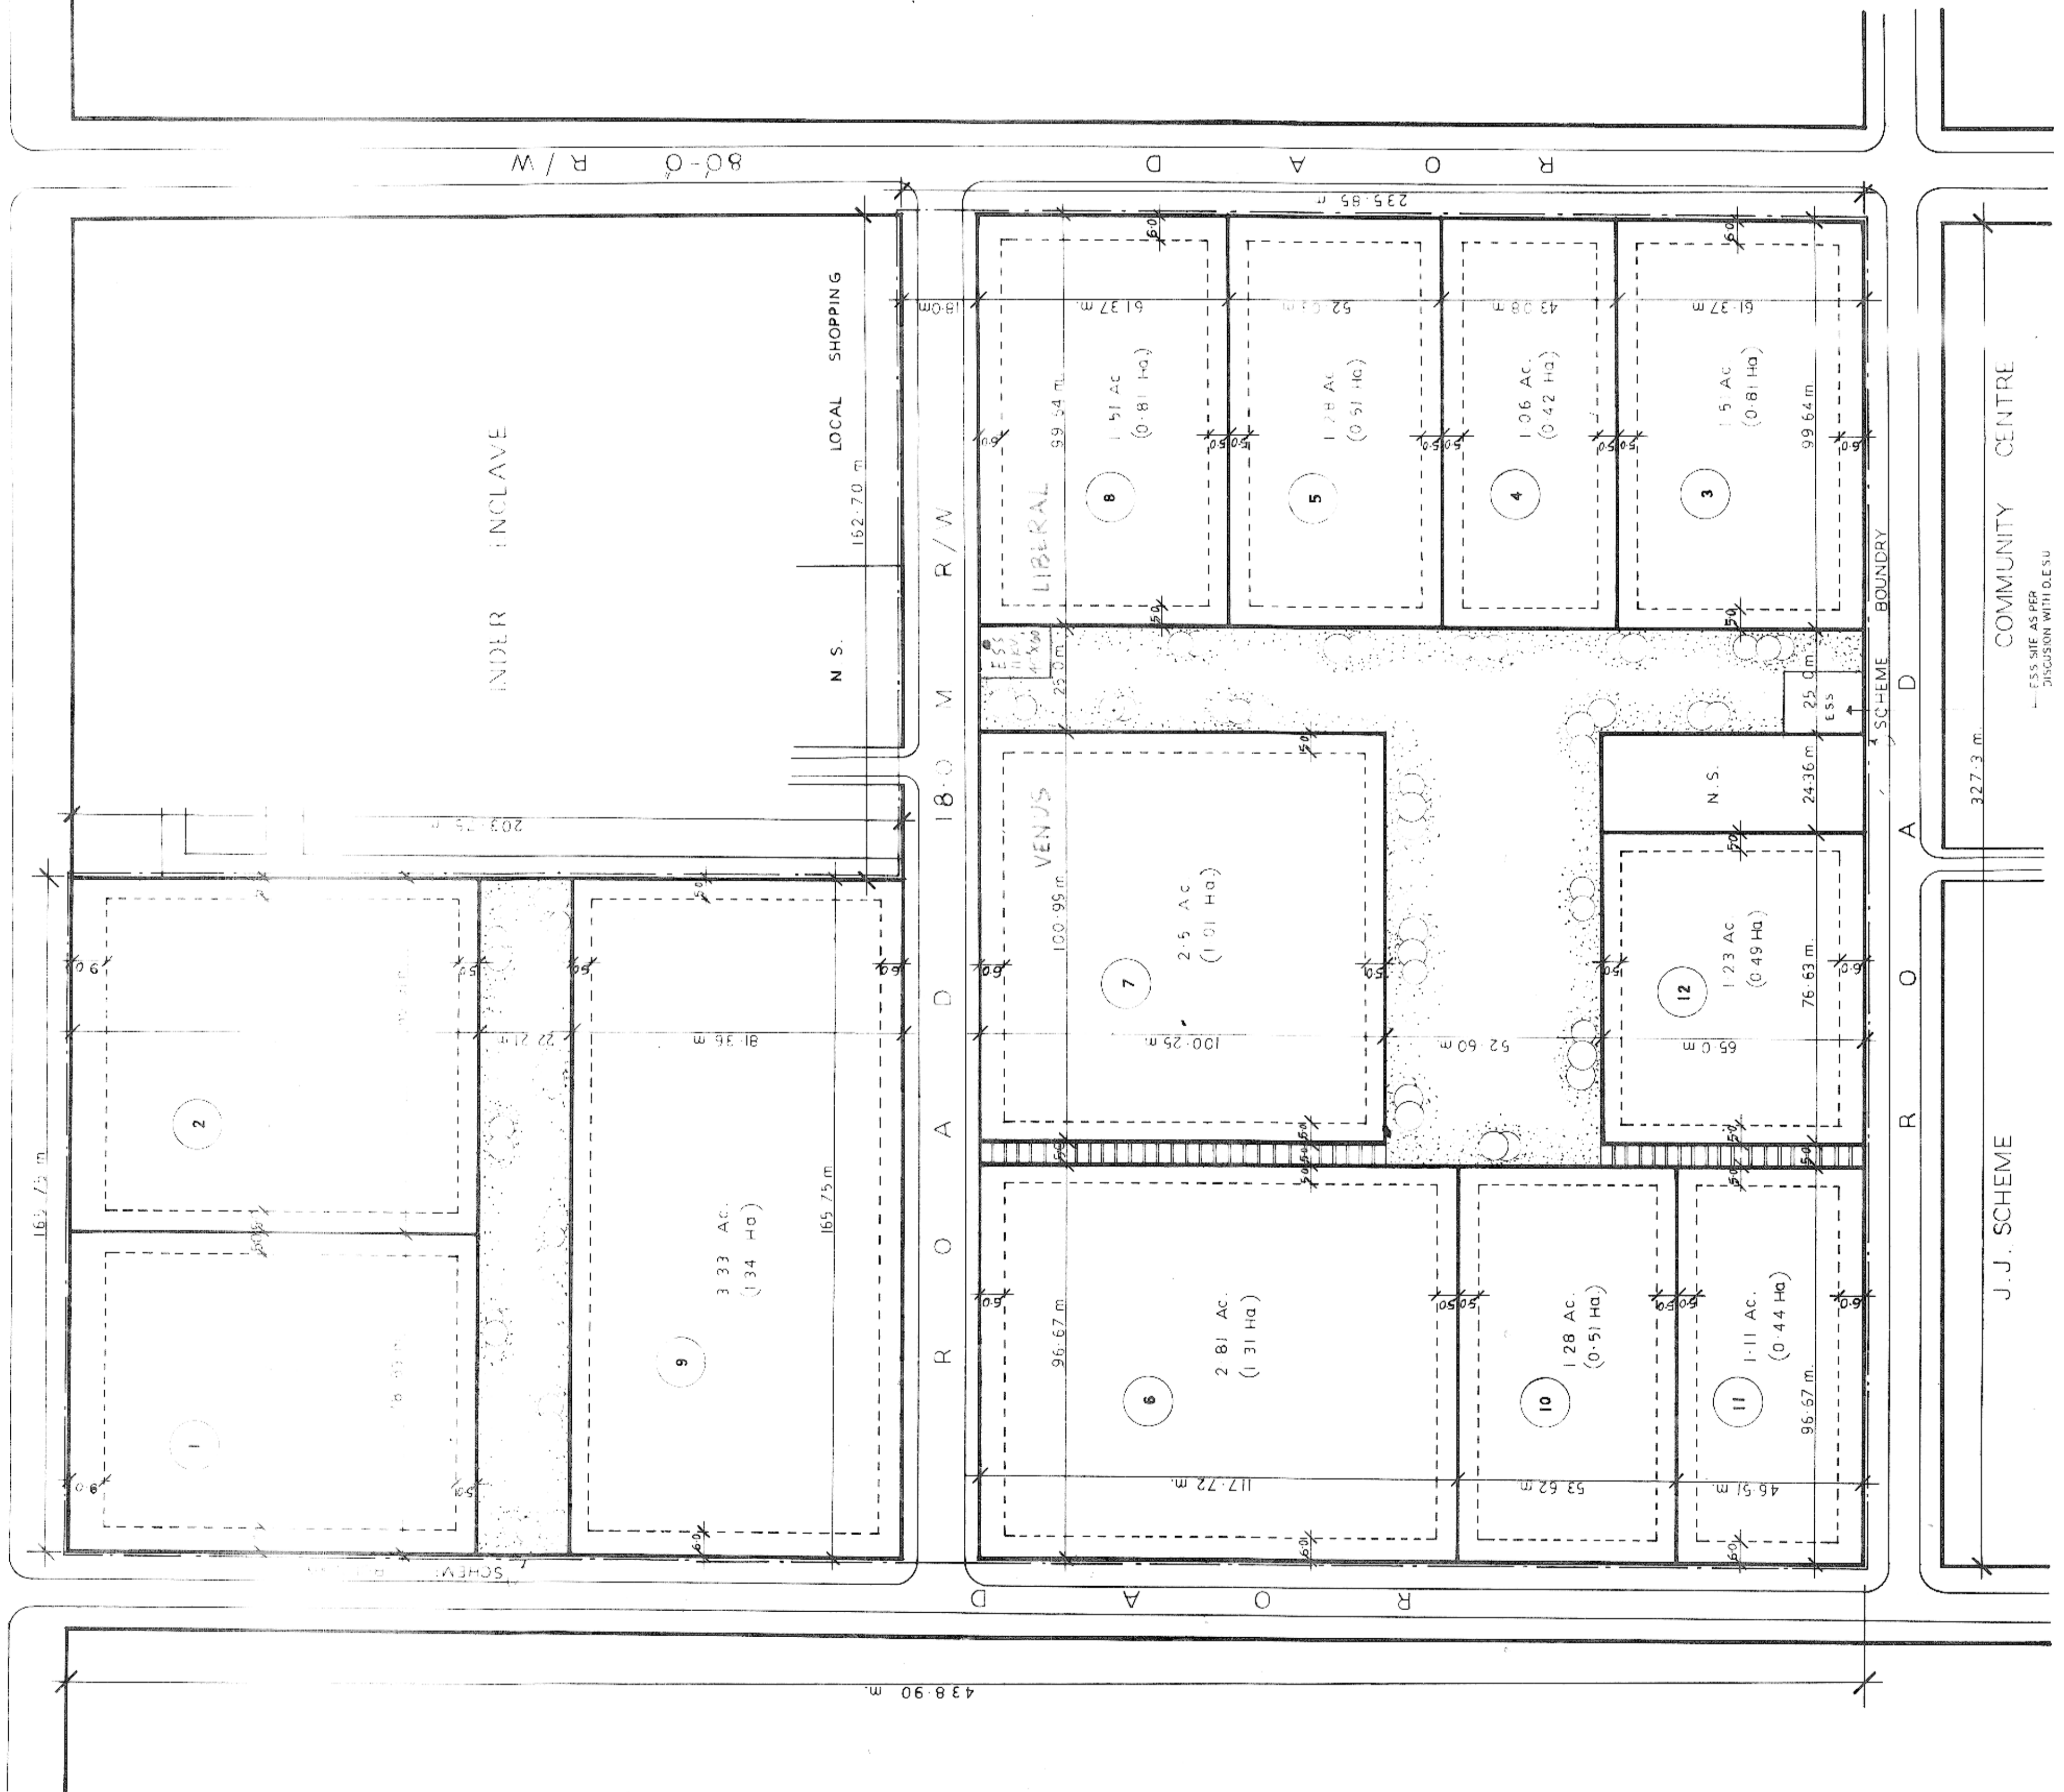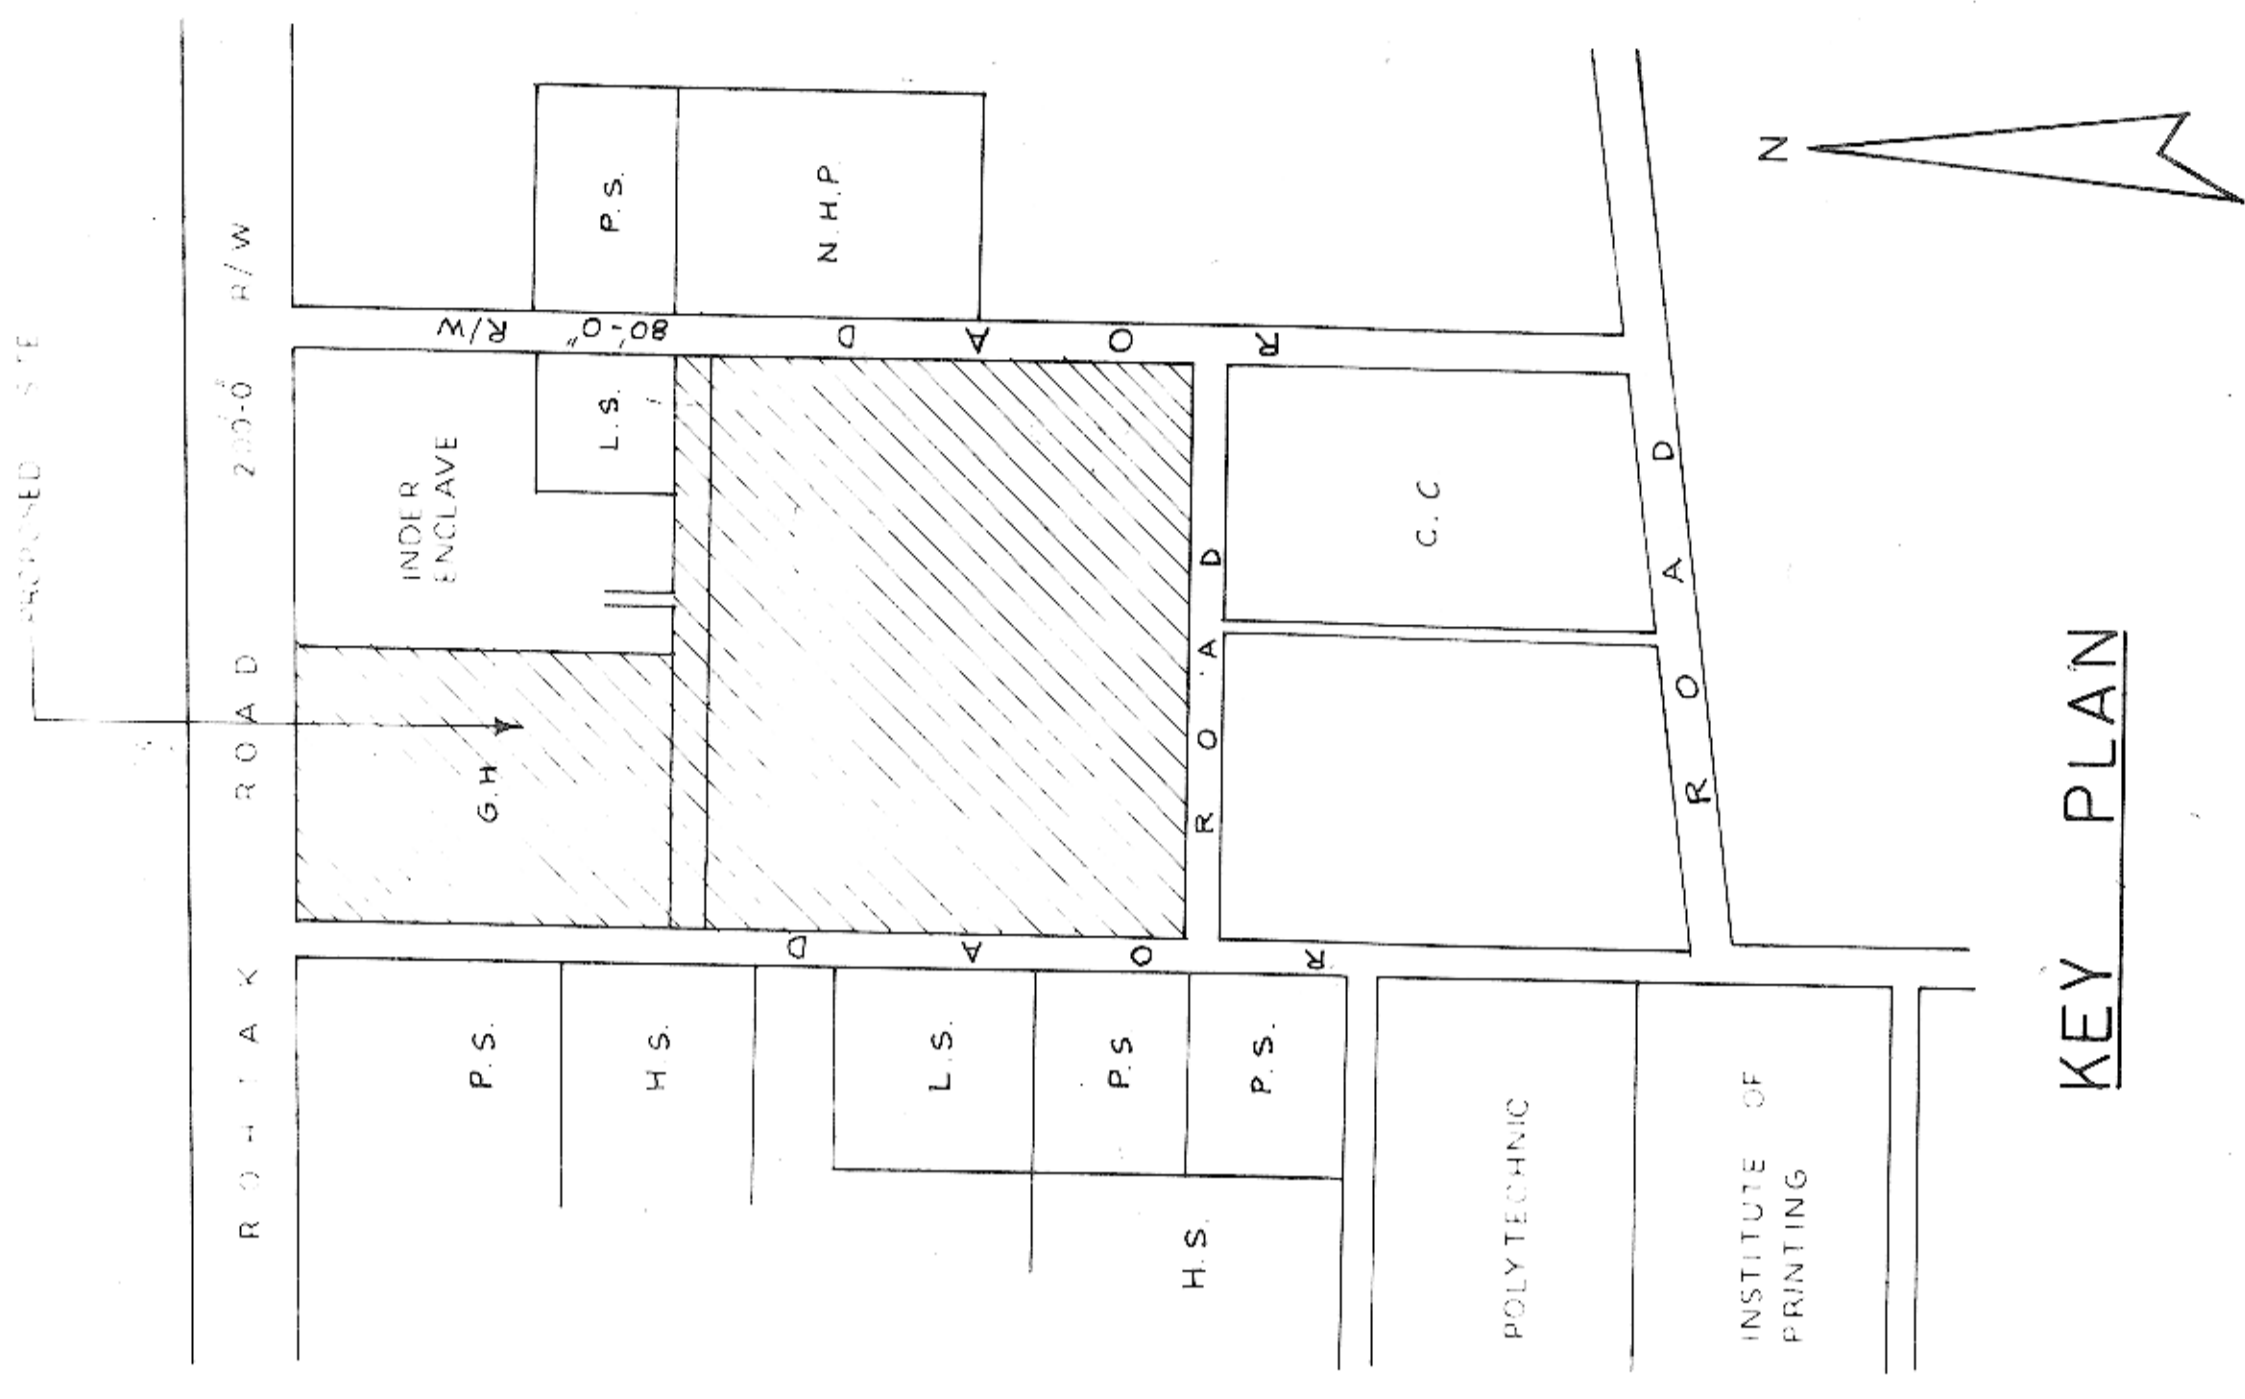

LAYOUT PLAN FOR GROUP HOUSING SOCIETIES ROHTAK ROAD (ZONE G-17) ALT 2

1:1000 SCALE DATE: 5.11.82 PEG. D. MAN
 ASST. DIRECTOR D.Y. DIRECTOR

JOINT DIRECTOR DIRECTOR