


INTEGRATED FREIGHT COMPLEX
ROAD 60.0 M RW
TO GURGAON

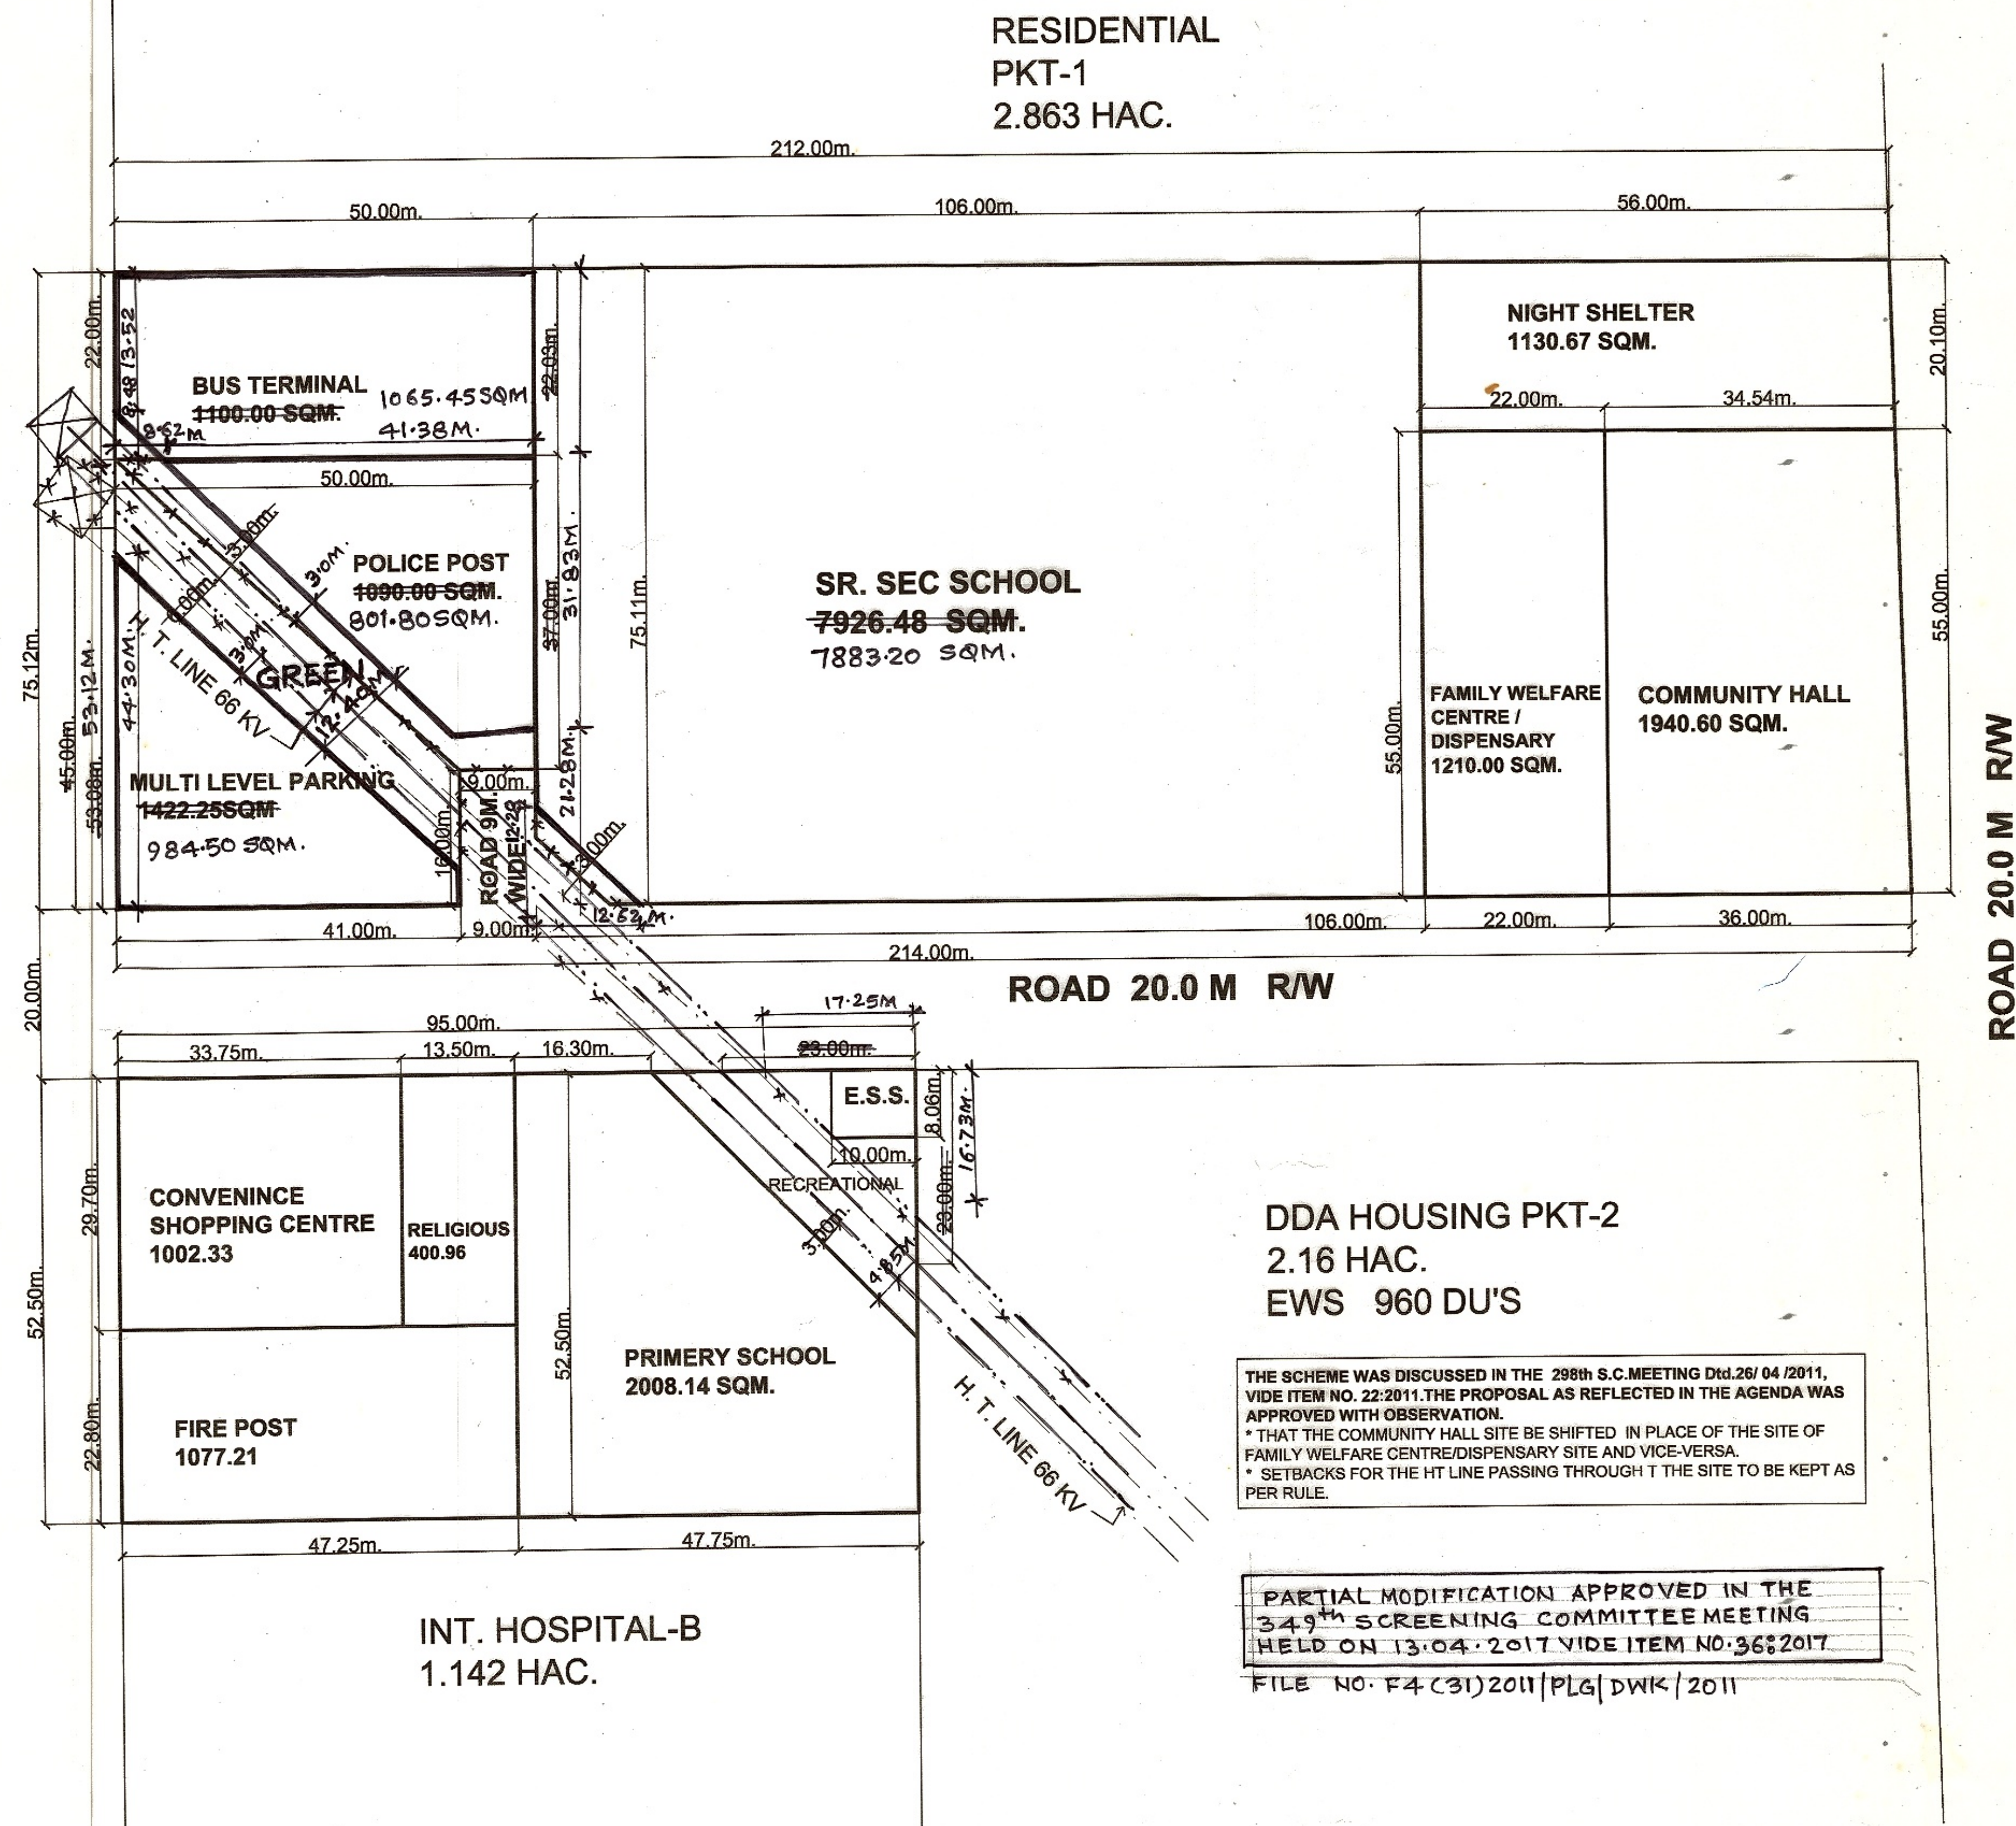


THE SCHEME WAS DISCUSSED IN THE 298th S.C. MEETING Dtd. 26/04/2011, VIDE ITEM NO. 22/2011. THE PROPOSAL AS REFLECTED IN THE AGENDA WAS APPROVED WITH OBSERVATION.
* THAT THE COMMUNITY HALL SITE BE SHIFTED IN PLACE OF THE SITE OF FAMILY WELFARE CENTRE/DISPENSARY SITE AND VICE-VERSA.
* SETBACKS FOR THE HT LINE PASSING THROUGH T THE SITE TO BE KEPT AS PER RULE.

PARTIAL MODIFICATION APPROVED IN THE 349th SCREENING COMMITTEE MEETING HELD ON 13.04.2017 VIDE ITEM NO. 36/2017
FILE NO. F4 (31) 2011/PLG/DWK/2011

D. D. A.

DWARKA PROJECT

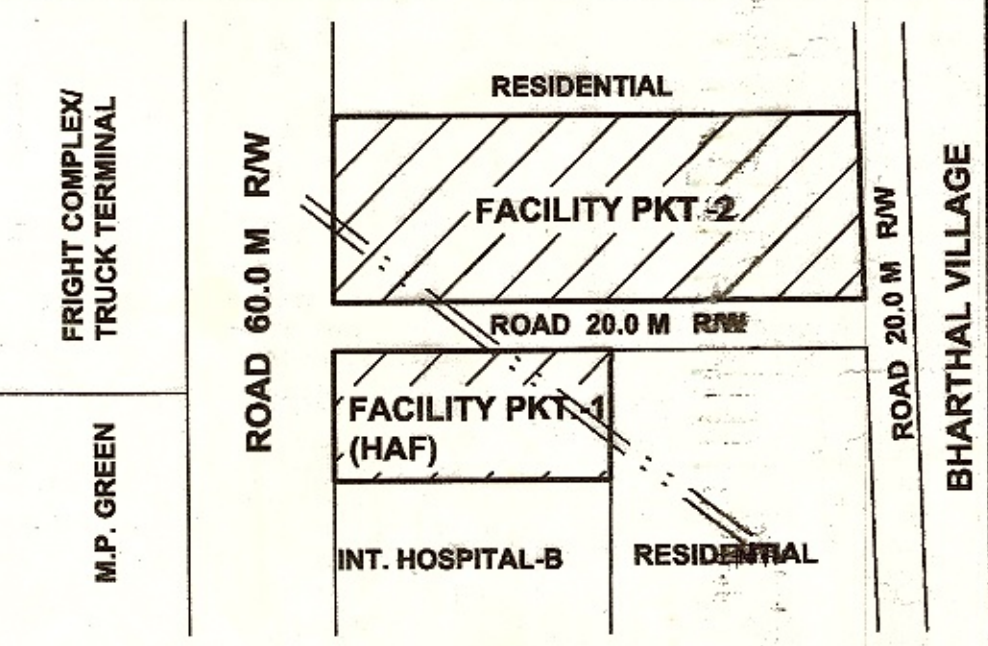

KEY PLAN

AREA STATEMENT :-

FACILITY PKT.-1 (HAF)	
FACILITY	AREA(SQ.M.)
PRIMARY SCHOOL	2008.14
CONVENIENCE SHOPPING CENTRE	1002.33
FIRE POST	1077.21
RELIGIOUS	400.96
ESS	80.00
RECREATIONAL	418.36
TOTAL	4987.00

FACILITY PKT.-2 (SR. SEC. SCHOOL & FACILITIES)	
FACILITY	AREA(SQ.M.)
SR. SEC. SCHOOL	7926.48
POLICE POST	1000.00
BUS TERMINAL	1100.00
COMMUNITY HALL	1940.60
NIGHT SHELTER	1130.60
FAMILY WELFARE CENTRE/DISPENSARY	1210.00
CIRCULATION (MULTI LEVEL PARKING & 9 M. WIDE ROAD)	1602.25
RECREATIONAL	716.84
TOTAL	16000.00

- NOTES:-
1. THE DEVELOPMENT CONTROL NORMS & SET BACKS WILL BE AS PER PREVAILING MASTER PLAN FOR DELHI.
 2. THE DRG. IS BASED ON DETAILS GIVEN BY EE/WD-3/DDA VIDE LETTER NO. F.31(1493)2010-11/WD-3/DDA/947 DATED 11/11/10
 3. APPROVED AS PER MINUTES OF THE 298th S.C. MEETING Dtd. 26/04/2011, VIDE ITEM NO. 22/2011.
 4. VOLTAGE OF HIGH TENSION LINE PROVIDED BY EE/ED-12 IN FILE NO. F4(31)PLG/DWK/2011 DATED 16/06/11.

LAYOUT PLAN FOR FACILITY PKT.-1 (HAF) & FACILITY PKT.-2 SECTOR- 26 PH.II, DWARKA.

SCALE : 1:500 DRG. NO. DWK/SEC. 26/HAF/FACILITY PKT/JULY-11/79

B. NAND SHARMA PLG. ASSTT. ASSTT. DIR. (PLG.) DATE JULY-2011

BY. DIRECTOR (PLG.) DIRECTOR (PLG.)

DELHI DEVELOPMENT AUTHORITY