

**DELHI DEVELOPMENT AUTHORITY**

**AREA PLANNING, ZONE (E&O)**


- Note:
1. Plan has been prepared on the basis of Survey Supplied by Director(Survey) dated 29.01.2016 vide Drg.No. E/03/16.
  2. Exact Area /Dimensions to be ascertained at the time of handing over possession by Lands Deptt.
  3. Feasibility and demarcation of the scheme to be executed and confirmed by Engineering Wing East Zone.
  4. Setbacks norms as shown on the Plan to be followed.


Plan has been approved vide 336th Screening Committee meeting held on 03.02.2016 vide item no. 12:2016 in File NO. F3(50)89/MP at page 94/N for bifurcating plot no. 21X.

-Sd- (Plg Asst.)      -Sd- Asst.Dir(Plg) E&O      -Sd- Dy.Dir(Plg), E&O      -Sd- Dir(Plg), E&O


File No. F3(50)89/MP/

**Modification in the Layout Plan of "Public and Semi-Public (Institutional) at Karkardooma(FC-18) for bifurcating Plot No.21X" in Zone-'E'.**

DRG NO.	DATE: 01.02.2016	SCALE:	
-Sd- (Plg Asst.)	-Sd- Asst.Dir(Plg) E&O	-Sd- Dy.Dir(Plg), E&O	-Sd- Dir(Plg), E&O

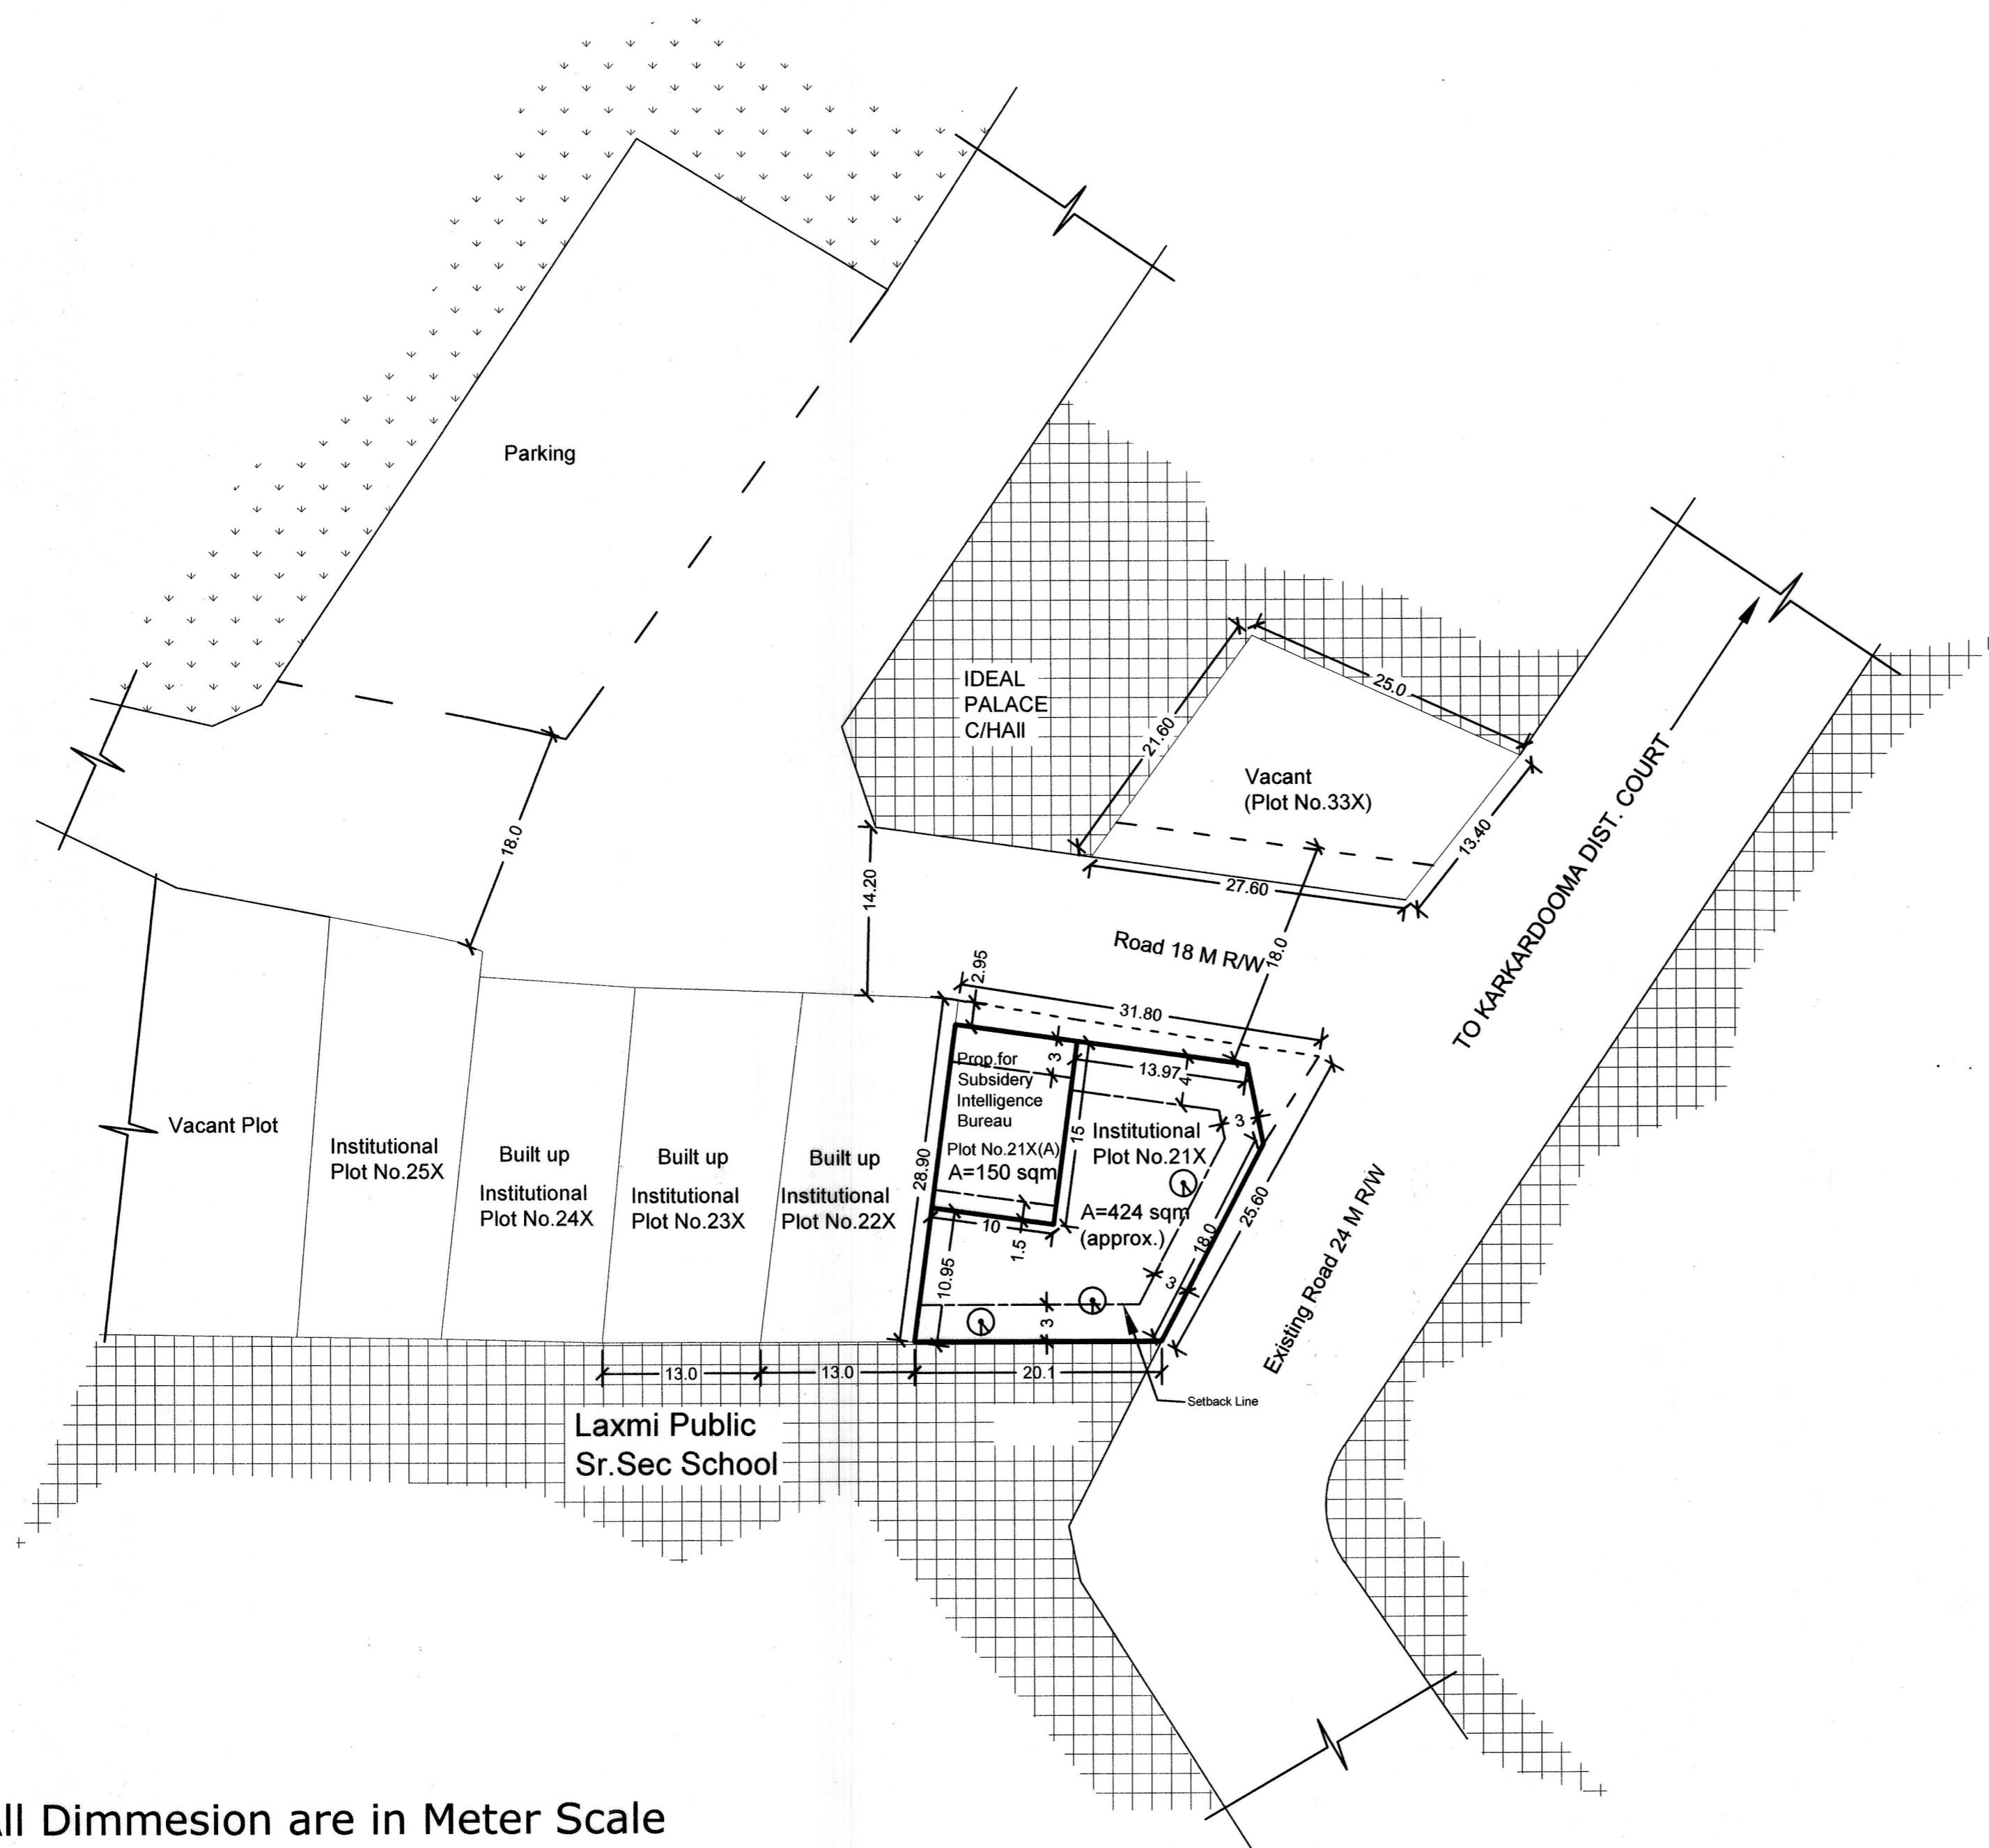

All Dimmesion are in Meter Scale

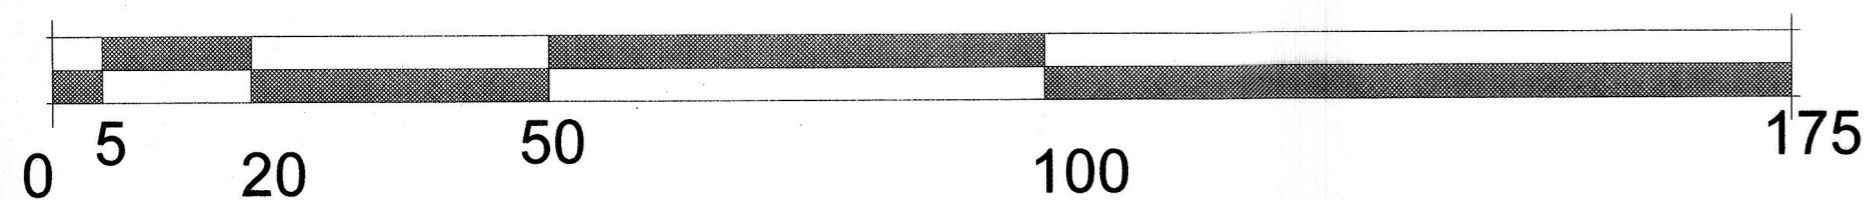

Handwritten signature/initials.