

STATIONARY DEPOT  
AREA = ABOUT = 2.39 ACS.

P. & T. STORES  
A = ABOUT = 2.388 ACS.

P. & T. STORES  
A = ABOUT = 2.388 ACS.

P. & T. STORES  
AREA = ABOUT 2.236 ACS.

BLOCK "C"  
D. . . S.  
A = ABOUT  
2.617 ACS.

PROP. F.D.  
30X76'-6"  
255 SYD.

MILK BOOTH  
16X14  
PROP. F.D.  
A = ABOUT  
242.5 SYD.

ENQUIRY OFFICE  
C.P.W.D.

ALLOTTED TO  
N.D.M.C. FOR  
PRIMARY SCHOOL  
A = ABOUT  
1.202 ACS.

ALLOTTED  
COMMUNITY  
CENTRE  
AREA = ABOUT  
0.884 ACS.

ALLOTTED  
POST OFFICE  
A = ABOUT  
0.484 ACS.


ALLOTTED TO  
N.D.M.C. FOR  
SHOPS  
ALLOT: 3(225)

AREA ALLOTTED FOR  
SHOPS & BANKS ETC.  
AREA = ABOUT = 171 ACS.

A = ABOUT  
645 SYD.

MILK BOOTH TO NDDB  
SITE No-252

13/2019

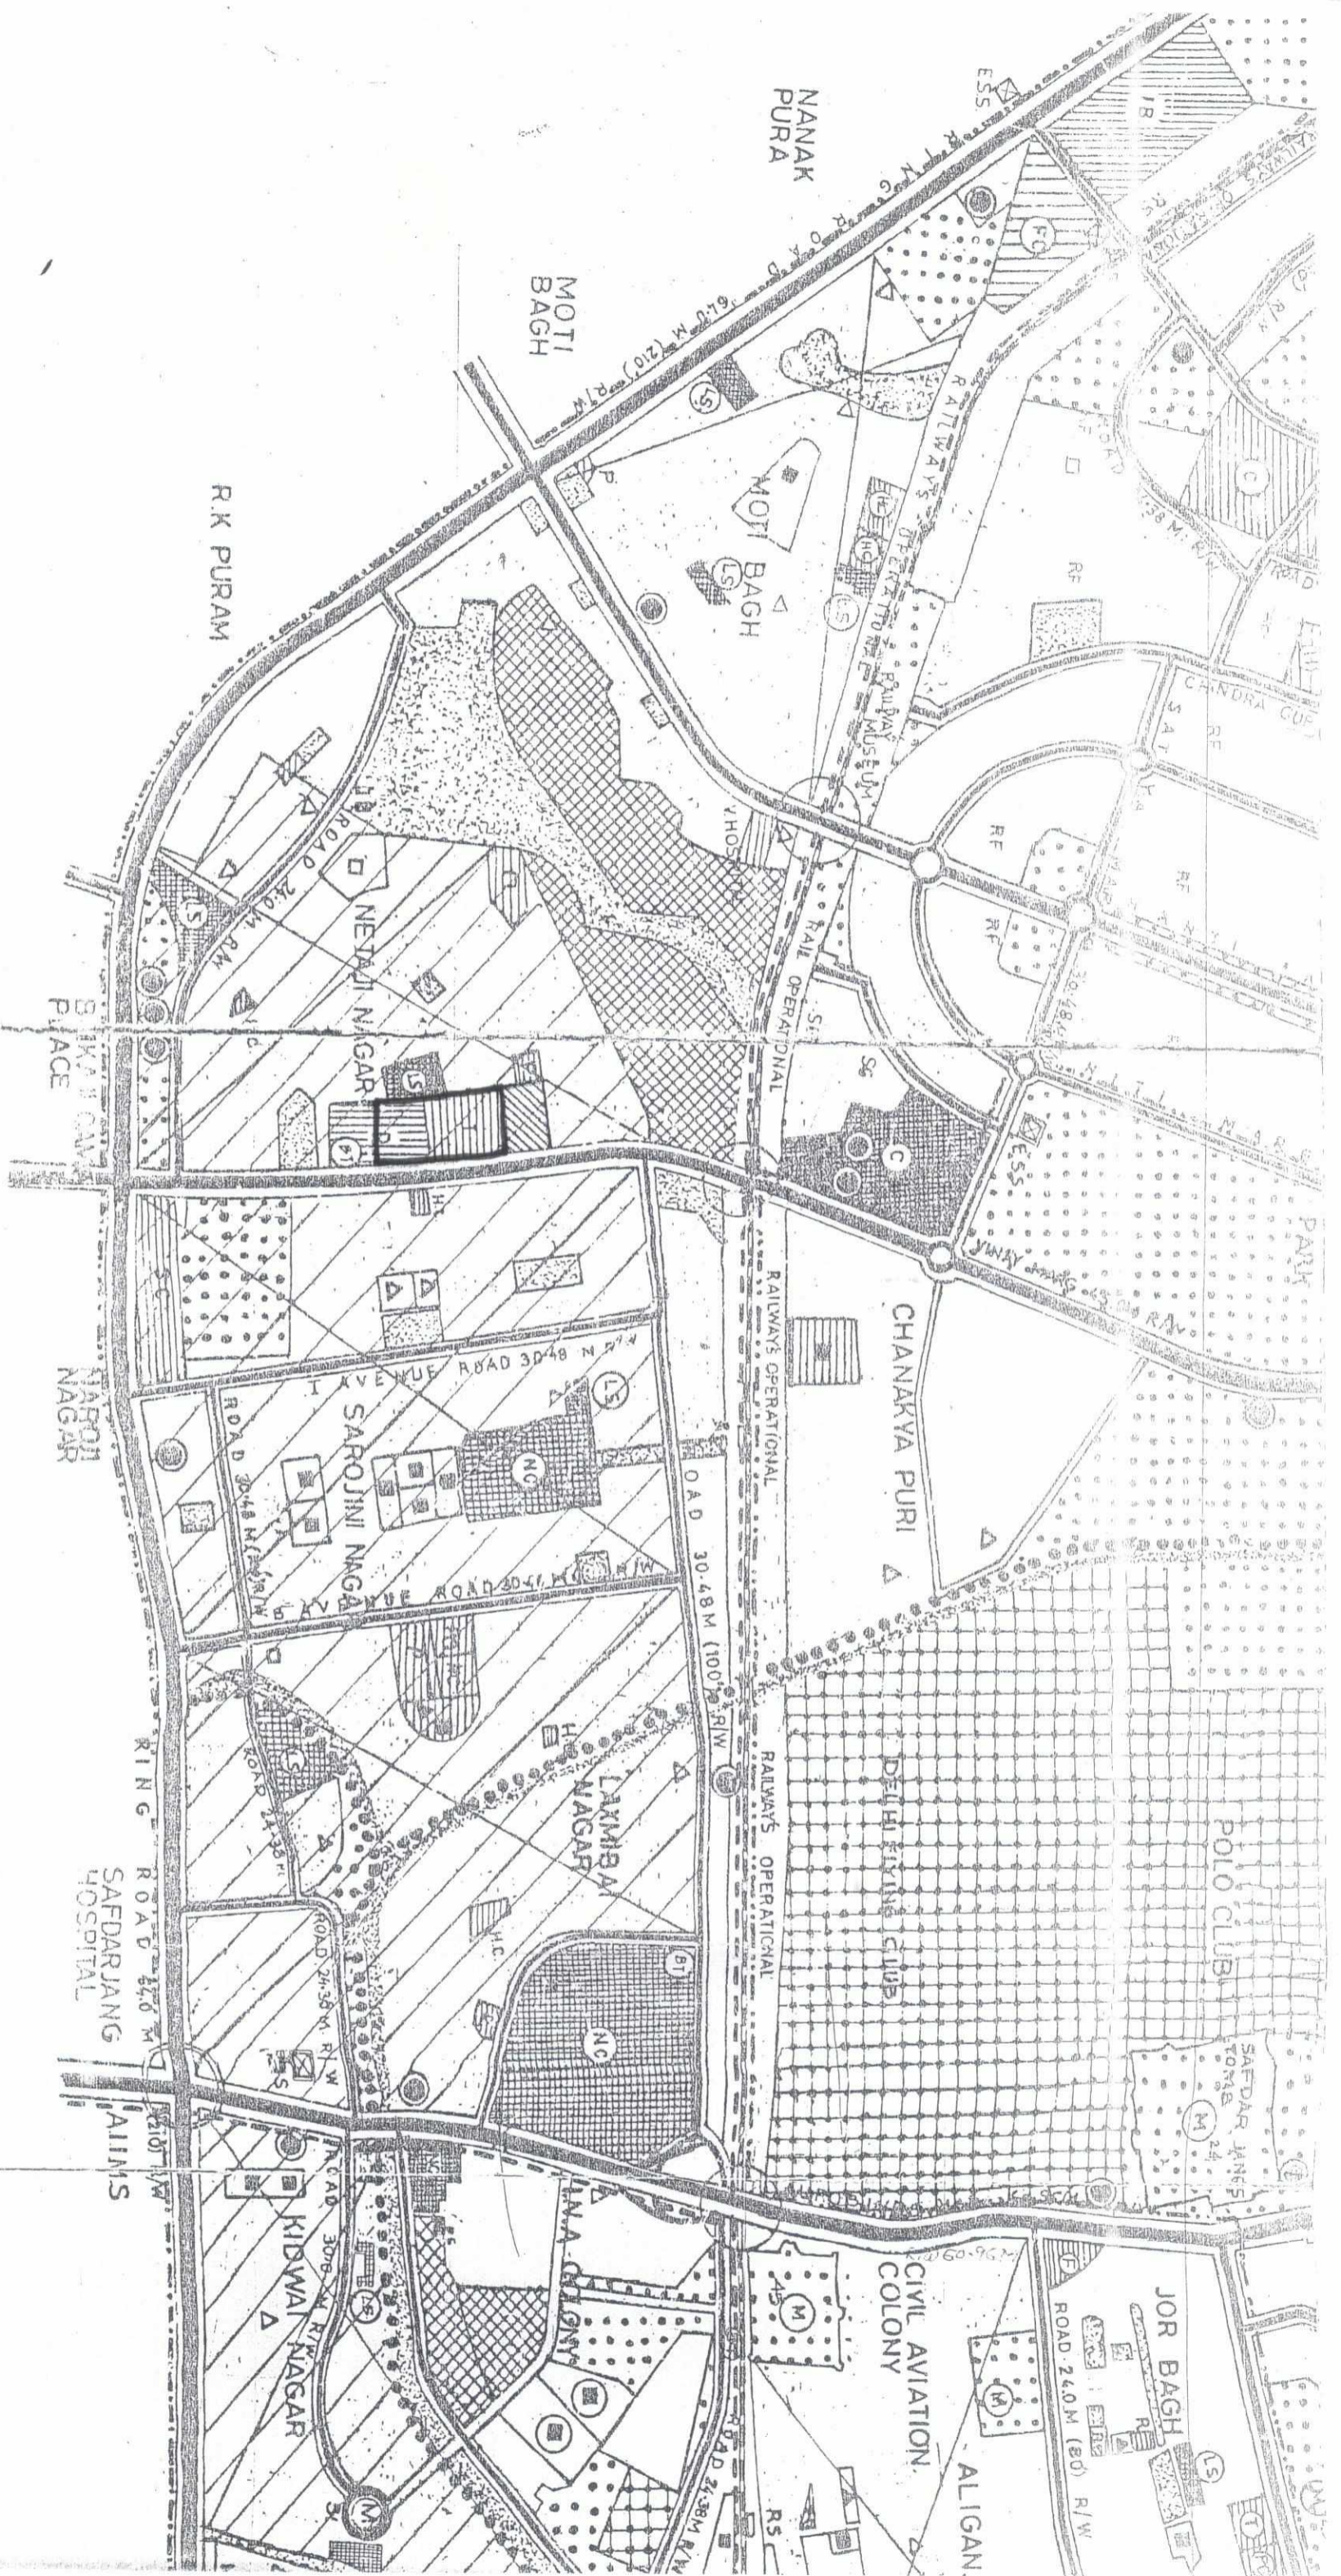

F-20 (13) 2019-MB  
 Annexure A-1 4/2